

**City of Harrisburg Planning Commission
Agenda for January 13, 2026, Meeting at 6:00 P.M.
Showplace Training Center
418 N. Cliff Avenue, Harrisburg, SD 57032**

1. Call to Order

2. Roll Call

3. Public Comment on Non-Agenda Items

4. Approval of Agenda

5. Approval of Minutes

- a. Approval of minutes of December 9, 2025, Planning Commission meeting.

6. Regular Agenda

- a. APPLICATION: Review a Conditional Use Application to allow a crematorium on the property legally described as Lot 1, Block 1, Harrisburg Furniture Barn Addition.

Applicant: Anderson Jones Corcoran Funeral Home

Location: Parcel # 270.76.01.001

- 1. Public hearing
- 2. Commission Action

- b. APPLICATION: Commission consideration of a Zoning Map Amendment for a portion (15.03 acres as represented on the attached exhibit) of the property legally described as Tract 2 of Paul Alan Addition, from R-1 Single-Family Detached Residential to R-2 Low-Density Residential, authorizing staff to update the Preliminary Plan to reflect the same.

Applicant: Norman Engineering & Surveying

Location: Parcel # 271.26.00.200.

- 1. Public hearing
- 2. Commission Action

- c. APPLICATION: Commission consideration of a Zoning Map Amendment of the property legally described as Tract 1, Hitt Addition (13.4 acres) to from R-1 Single-Family Detached Residential to GB General Business and a portion of Tract 2, Hitt Addition (4.9 acres as represented on the zoning exhibit) from R-1 Single-Family Detached Residential to LI Light Industrial.

Applicant: Brian Hitt/North Woods Realty Group, LLC

Location: Parcel # 271.13.00.100 & 271.13.00.200

- 1. Public hearing
- 2. Commission Action

3. New Business

- a. APPLICATION: Review and recommendation to City Council the Dakota Woods Addition Preliminary Plan for the property legally described as Tracts 1 and 2, Hitt Addition, City of Harrisburg.

Applicant: Brian Hitt/Northwoods Realty Group, LLC

**City of Harrisburg Planning Commission
Agenda for January 13, 2026, Meeting at 6:00 P.M.
Showplace Training Center
418 N. Cliff Avenue, Harrisburg, SD 57032**

Location: Parcel # 271.13.00.100 & 271.13.00.200

- i. Commission Action

- b. Election of Officers for 2026

4. Old Business

5. Administrative Reports and Commission Input

- a. Commission input.
- b. Building permit reports for December 2025.
- c. Plats filed in December 2025
 - i. Lots 7D, 7E, and 7F, Mills Creek Addition
 - ii. Lots 4-7, Block 3 and Lots 12-16, Block 6, Creekside Addition

6. Adjournment

DRAFT

**City of Harrisburg Planning Commission
Meeting Minutes for December 9, 2025, Meeting at
6:00 P.M. Showplace Training Center
418 N. Cliff Avenue, Harrisburg, SD 57032**

1. Call to Order

The regular meeting of the City of Harrisburg Planning Commission was called to order by Chairperson Bicknase at 6:00 p.m. on December 9, 2025.

2. Roll Call

Commissioners Rob Doyen, Matthew Irish, Collin McKenzie, Jason Schipper, Jim Nielsen, and Chairperson Bruce Bicknase were present. Heath VonEye and Jennifer Preheim were present on behalf of City Planning & Zoning.

3. Public Comment on Non-Agenda Items

No public comment on non-agenda items was heard.

4. Approval of Agenda

Chairperson Bicknase asked if there were any changes to the meeting agenda. No changes were presented. A motion was made by Commissioner Schipper, seconded by Commissioner Nielsen, to approve the agenda. A voice vote was taken. Yeas: Doyen, Irish, McKenzie, Schipper, Nielsen, Bicknase. Nays: None. Motion carried 6-0.

5. Approval of Minutes

a. Approval of minutes of December 1, 2025, Planning Commission meeting.

Chairperson Bicknase asked if there were any corrections to the draft meeting minutes for December 1, 2025. No corrections were presented. A motion was made by Commissioner Nielsen, seconded by Commissioner Schipper, to approve the meeting minutes. A voice vote was taken. Yeas: Doyen, Irish, McKenzie, Schipper, Nielsen, Bicknase. Nays: None. Motion carried 6-0.

6. Regular Agenda

a. APPLICATION: Review a Conditional Use Application to allow an automotive repair shop on the property legally described as Lot 4A, Block 6, Dynamic Development Second Addition.

Applicant: Ty Ulmer

Location: Parcel # 270.87.06.004A

1. Public hearing
2. Commission Action

Jennifer Preheim presented a summary of the application and staff report. Todor Petrovic was present on behalf of Ty Ulmer. Mr. Petrovic read a statement written by the applicant and answered questions from the Planning Commission. The floor was opened for public comment. Hearing none, Chairperson Bicknase closed the public hearing. Discussion was had amongst the Planning Commission members and staff regarding the recommended conditions for approval.

Commissioner Nielson stated he would like to see similar standards placed on all the businesses in this area.

A motion was made by Commissioner Nielson, seconded by Commissioner Schipper, to approve the Conditional Use Permit with the following conditions:

**City of Harrisburg Planning Commission
Agenda for December 9, 2025, Meeting at 6:00 P.M.
Showplace Training Center
418 N. Cliff Avenue, Harrisburg, SD 57032**

1. This conditional use permit for automotive repair shop shall only apply to 711 Faith Avenue, Harrisburg.
2. All vehicle maintenance, service, or repair shall only take place inside the unit.
3. No motor vehicle in disrepair or waiting to be repaired shall be stored outside.
4. No outside storage of equipment, parts, or materials shall be permitted.
5. All junk, debris, and other discarded items must be promptly removed from the site.
6. All employees and customers shall park on-site and in designated spaces.
7. There shall be no indication of offense noise, odor, smoke, dust, or glare at or beyond the property line.
8. The permit holder is responsible for compliance with all Federal, State, and local rules, regulations, and permitting requirements.

A roll call vote was taken. Yeas: Doyen, Irish, McKenzie, Schipper, Nielsen, Bicknase. Nays: None. Motion carried 6-0.

7. New Business

- a. APPLICATION: Review and recommendation to City Council a Plat Application for legally described as Lot B, Olson's Subdivision of Tract 2, NE1/4, Section 25, T100N, R50W (Proposed Tracts 1 & 2 of Hunhoff's Addition).

Applicant: Lori Hunhoff

Location: Parcel # 100.49.65.E001

1. Commission Action

Jennifer Preheim presented a brief summary of the updated plat application. Heath VonEye provided a more detailed history of the property, process, and interdepartmental meetings that took place to reach agreements on the Municipal Easement shown on the plat. Lori Hunhoff was present to speak and answer questions regarding the plat. Staff commented that a pre-annexation agreement was part of this plat application and discussion was had regarding the pre-annexation details, with Mr. VonEye answering questions from the applicant and Planning Commission.

A motion was made by Commissioner Schipper, seconded by Commissioner Doyen, to recommend approval of the updated plat application and pre-annexation agreement to City Council. A roll call vote was taken. Yeas: Doyen, Irish, McKenzie, Schipper, Nielsen, Bicknase. Nays: None. Motion carried 6-0.

8. Old Business

No old business was discussed.

9. Administrative Reports and Commission Input

- a. Commission input.
 1. 2026 Planning Commission Calendar
- b. Building permit reports for November 2025.
- c. Plats filed in November 2025
 1. Tract 4A, Dakota Farms Addition

10. Adjournment

**City of Harrisburg Planning Commission
Agenda for December 9, 2025, Meeting at 6:00 P.M.
Showplace Training Center
418 N. Cliff Avenue, Harrisburg, SD 57032**

A motion to adjourn was made at 7:02 p.m. by Commissioner Doyen, seconded by Commissioner McKenzie. A voice vote was taken. Yeas: Doyen, Irish, McKenzie, Schipper, Nielsen, Bicknase. Nays: None. Motion carried 6-0.

Respectfully Submitted,
Jennifer Preheim

DRAFT



301 E WILLOW STREET • PO BOX 26 • HARRISBURG SD • 57032
PHONE: 605-743-5872

Agenda Item Staff Report

Date: January 13, 2026

To: Planning Commission

From: Planning and Zoning Staff

Agenda Item

Conditional Use Permit to allow a crematorium at 110 W. Willow Avenue, Harrisburg.

Public Hearing:

Business Item:

Consent Item:

Information

- The applicant is Anderson-Jones Corcoran Funeral Home.
- The property is zoned GB General Business.
- The main structure on this property was remodeled in 2009 into a funeral home. Current operations at this site include mortuary and funeral/memorial services. Cremation services are currently handled off-site.
- A Conditional Use Permit for a crematorium on this site was approved by the Harrisburg Planning Commission on September 9, 2009. A Conditional Use Permit expires one year after the use discontinues on the premises; therefore, a new Conditional Use Permit is required for this use.
- The proposed crematory would be housed in a new structure behind the existing funeral home.

Attachments

Site Plan

Staff Recommendation

Staff recommends approval.

Project No. 110 E WILLOW

Location 110 E WILLOW HARRISBURG


LAND SURVEYOR'S CERTIFICATE

Surveyor's Certification:

I hereby certify that this plat, map, survey, or report was made by me or under my direct personal supervision and that I am a duly Registered Land Surveyor under the laws of the State of South Dakota.

Legal Description:

LOT 1, BLOCK 1, HARRISBURG FURNITURE BARN ADDITION TO THE CITY OF HARRISBURG,
LINCOLN COUNTY, SOUTH DAKOTA.

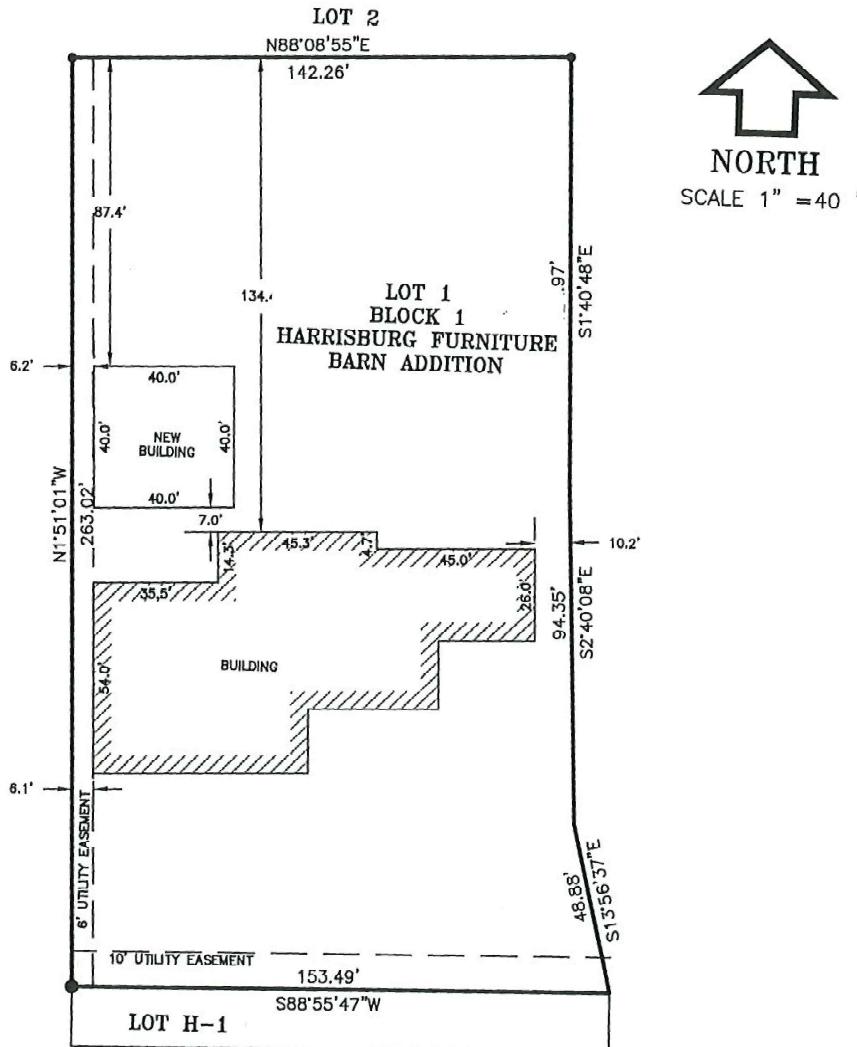

Legend:

P - PLAT DISTANCE
A - ACTUAL DISTANCE
R - RECORDED DISTANCE
C - CALCULATED DISTANCE

C.T.P. - CRIMPED TOP PIPE
O.T.P. - OPEN TOP PIPE
S.D.H. - STAR DRILL HOLE
"X" - CHISELED "X" IN CONCRETE

EAST WILLOW STREET

(66' R.O.W.)

Date: 10/30/25

Nicholas J. Johannsen

Crew: LRM Drafter: LRM

ENGINEERING

PLANNING

LAND SURVEYING

**EHRHART
GRIFFIN &
ASSOCIATES**

300 N. Dakota, Ste. 114 • Sioux Falls, SD 57104 • 605 / 339-7215

City of Harrisburg GIS



Find address or parcel



Legend

Zoning

Zoning Map

Zoning

- NRC
- A-1
- A-2
- CB
- GB
- HI
- U
- R-1
- R-2
- R-3



301 E WILLOW STREET • PO BOX 26 • HARRISBURG SD • 57032
PHONE: 605-743-5872

Agenda Item Staff Report

Date: January 13, 2025
To: Planning Commission
From: Planning and Zoning Staff

Agenda Item

Commission consideration of a Zoning Map Amendment for a portion (15.03 acres as represented on the attached exhibit) of the property legally described as Tract 2 of Paul Alan Addition, from R-1 Single-Family Detached Residential to R-2 Low-Density Residential, authorizing staff to update the Preliminary Plan to reflect the same.

Public Hearing:

Business Item:

Consent Item:

Information


- This property is currently zoned R-1 Single-Family Residential.
- The applicant is requesting to rezone 15.03 acres to R-2 Low Density Residential to be platted into 55 residential lots.
- The Preliminary Plan for this development was approved July 2, 2025.
- Approval of the rezone request includes amending the Preliminary Plan to reflect the changes in the zoning classification for the development.

Attachments

Zoning Exhibit

Staff Recommendation

Recommend approval to City Council of the Zoning Map Amendment and authorize staff to update the Preliminary Plan to reflect the same.

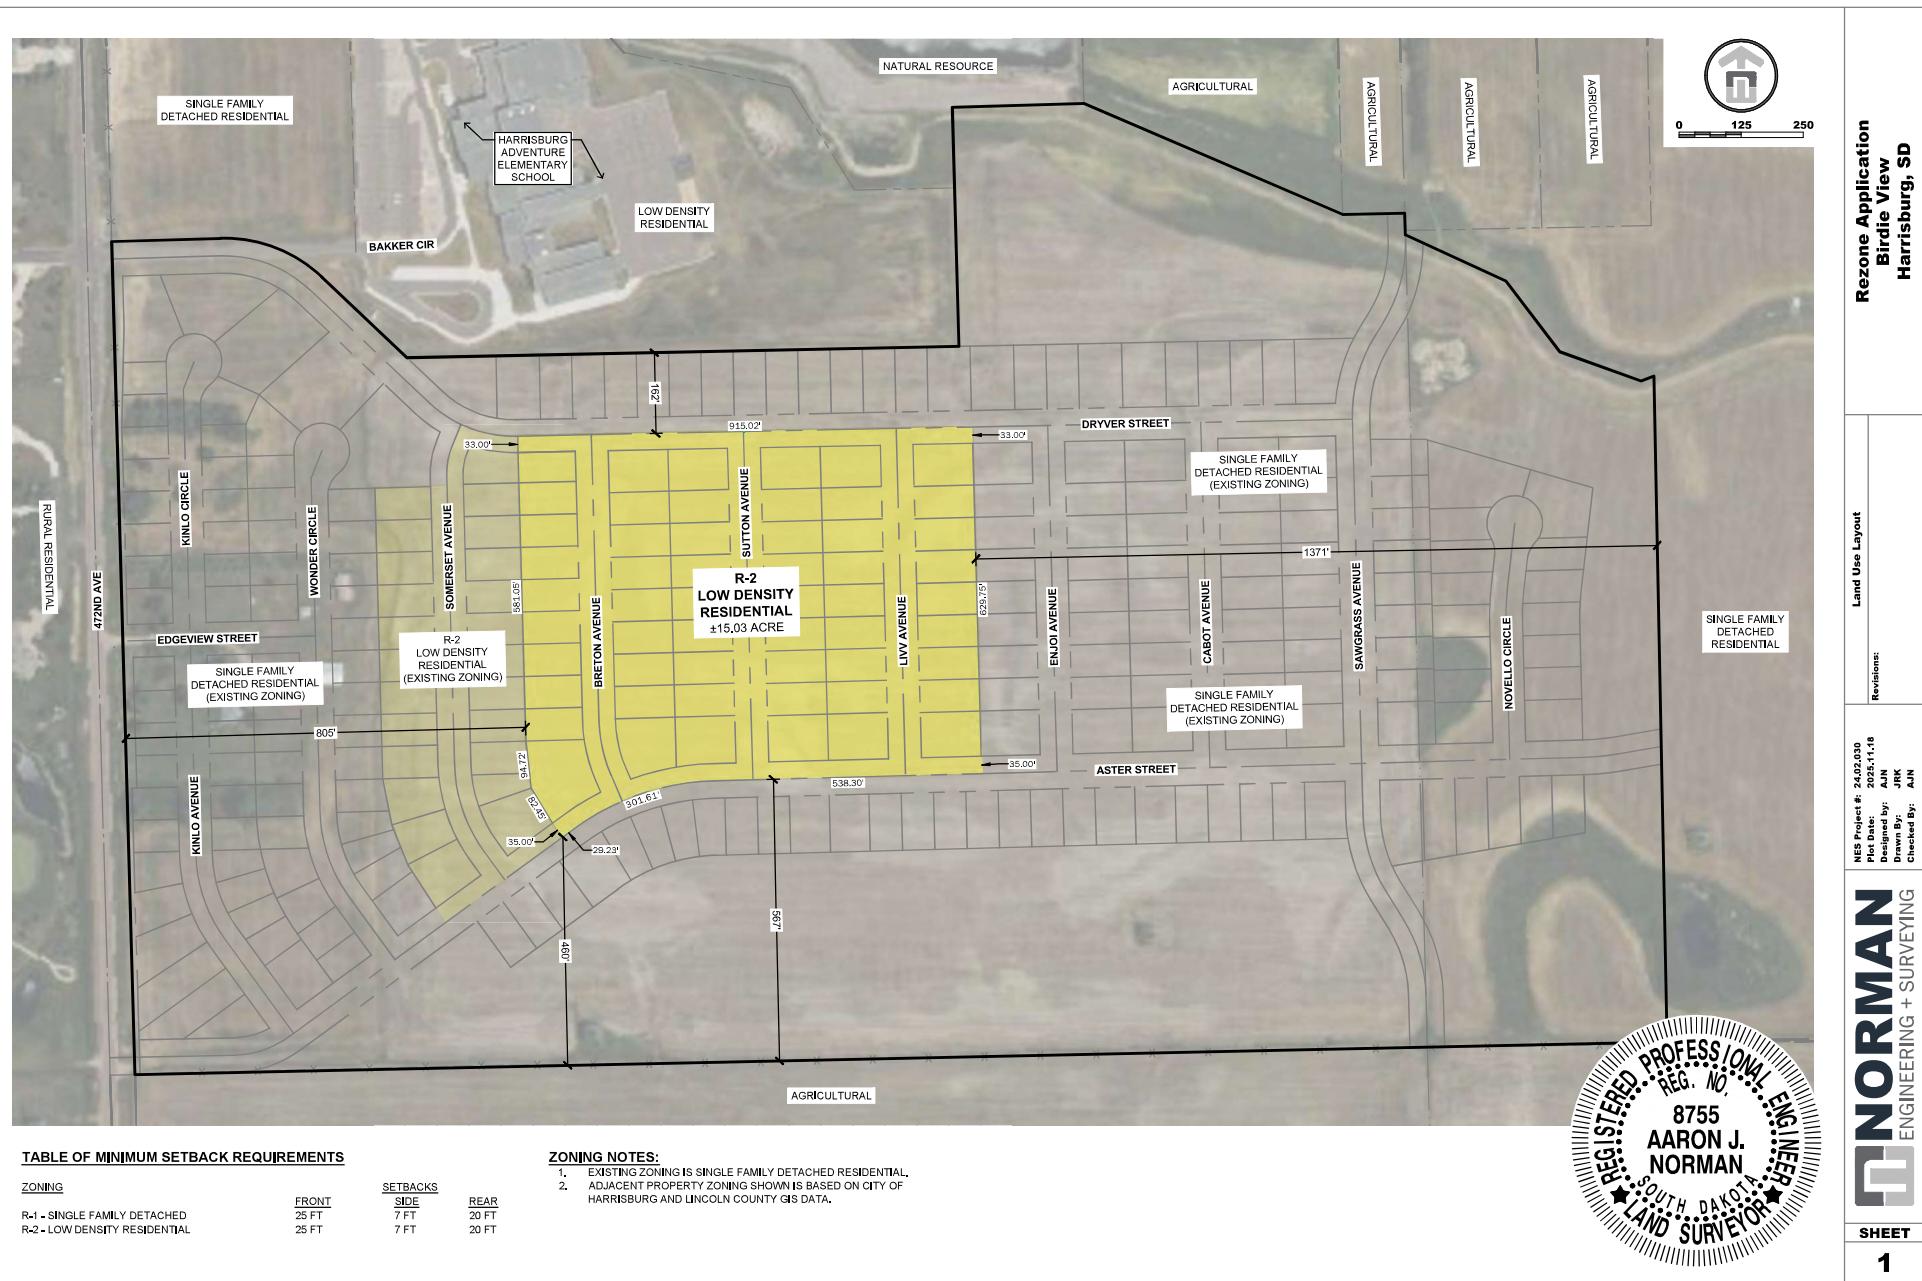

City of Harrisburg GIS



100 50



Legend

Zoning

Zoning Map

Zoning

- NRC
- A-1
- A-2
- CB
- GB
- HI
- U
- R-1
- R-2
- R-3

100 50

100 50

DALE AVE

DALE AVE



301 E WILLOW STREET • PO BOX 26 • HARRISBURG SD • 57032
PHONE: 605-743-5872

Agenda Item Staff Report

Date: January 13, 2025
To: Planning Commission
From: Planning and Zoning Staff

Agenda Item

An ordinance to rezone the property legally described as Tract 1, Hitt Addition (13.4 acres) to from R-1 Single-Family Detached Residential to GB General Business and part of Tract 2, Hitt Addition (apx. 4.9 acres) from R-1 Single-Family Detached Residential to LI Light Industrial.

Public Hearing:

Business Item:

Consent Item:

Information


- This property is currently zoned R-1 Single-Family Detached Residential.
- The applicant is requesting to rezone 13.4 acres to GB General Business and 4.9 acres to LI Light Industrial. The South part of Tract 2 (6.1 acres), Hitt Addition will remain R-1 Single Family Detached Residential.
- A Preliminary Plan has been reviewed by our Engineering staff and consultants for compliance with City Zoning and Subdivision Regulations.
- The Light Industrial lot would be accessed from 473rd/Western Avenue and utilized for the applicant's personal business, Dakota Diesel Performance LLC. The business will be serviced by a private holding tank and Lincoln County Rural Water.
- The General Business lot abuts 272nd Street, scheduled to be paved in 2026, and is currently ½ mile from city sanitary sewer.
- Abutting property uses: Dwellings/acreages and agricultural land.
- Concept plan shows the General Business lot being developed into a neighborhood retail business district. All required all setbacks met or exceeded. Landscaping and/or screening between residential and business/industrial should minimize negative effects on surrounding properties.


Attachments

Zoning Exhibit

Staff Recommendation

Staff finds the rezone request meets Harrisburg Comprehensive Plan guidelines to promote efficient development and recommends approval of the rezone request to City Council.

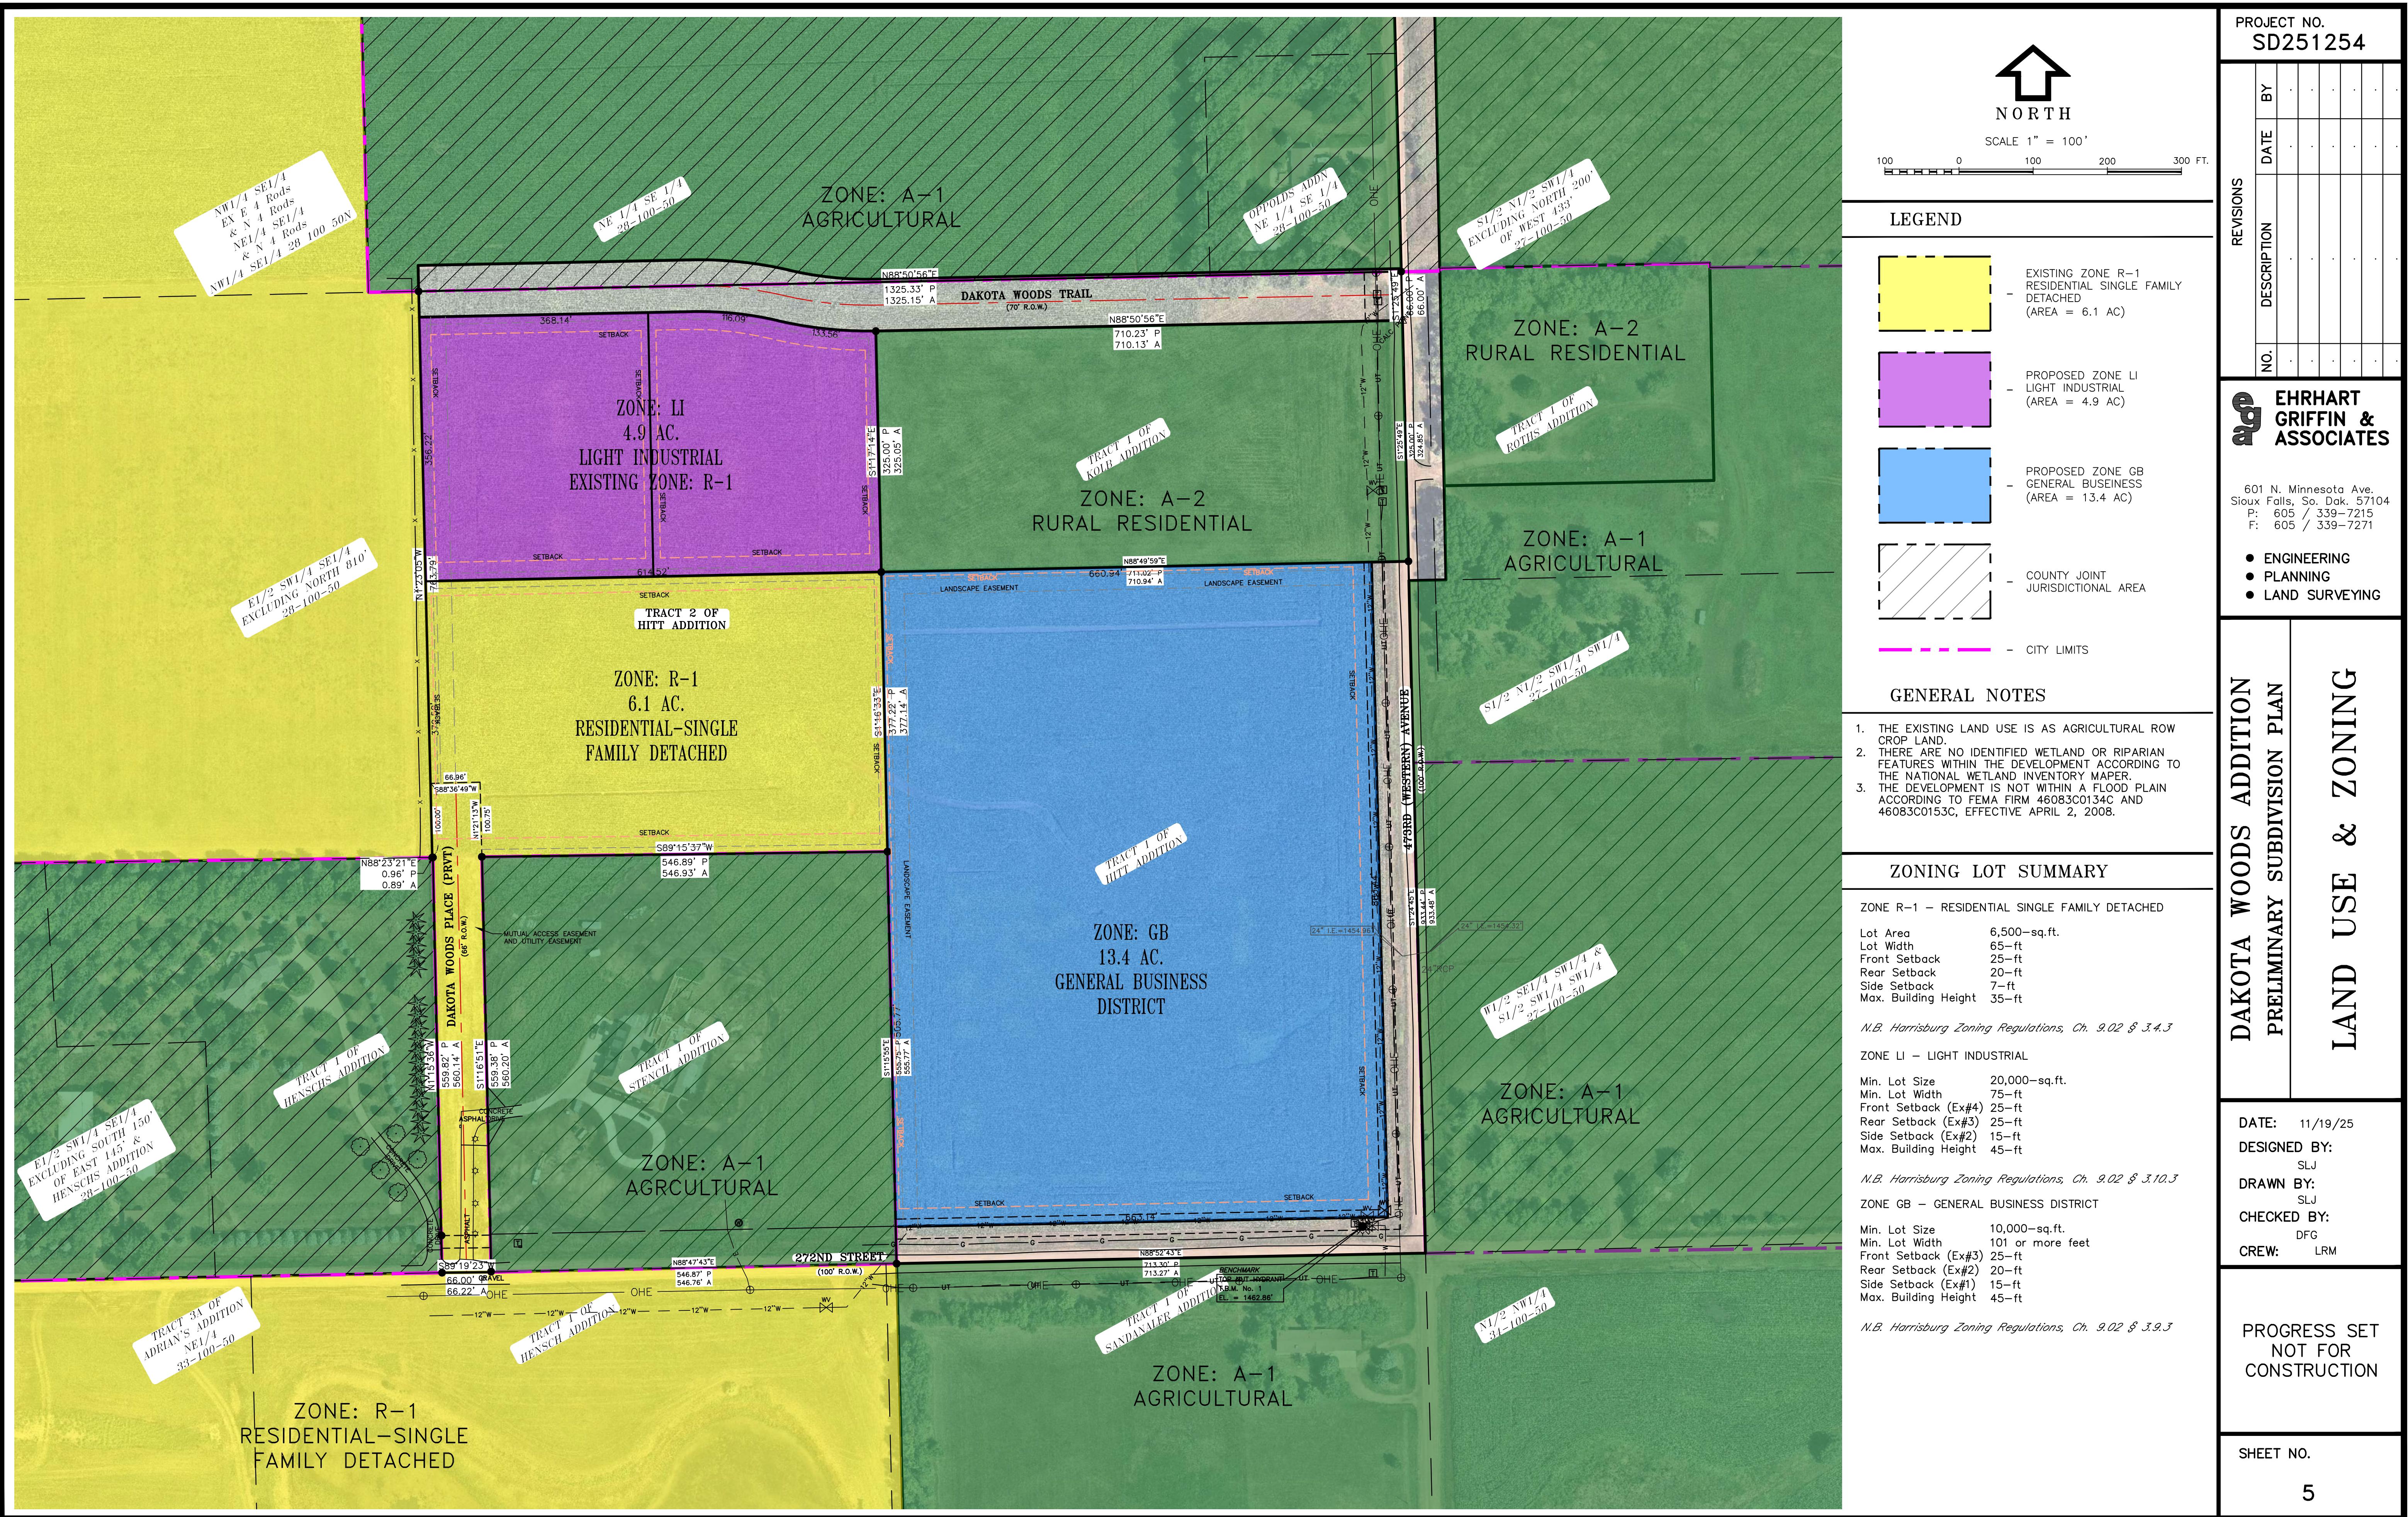

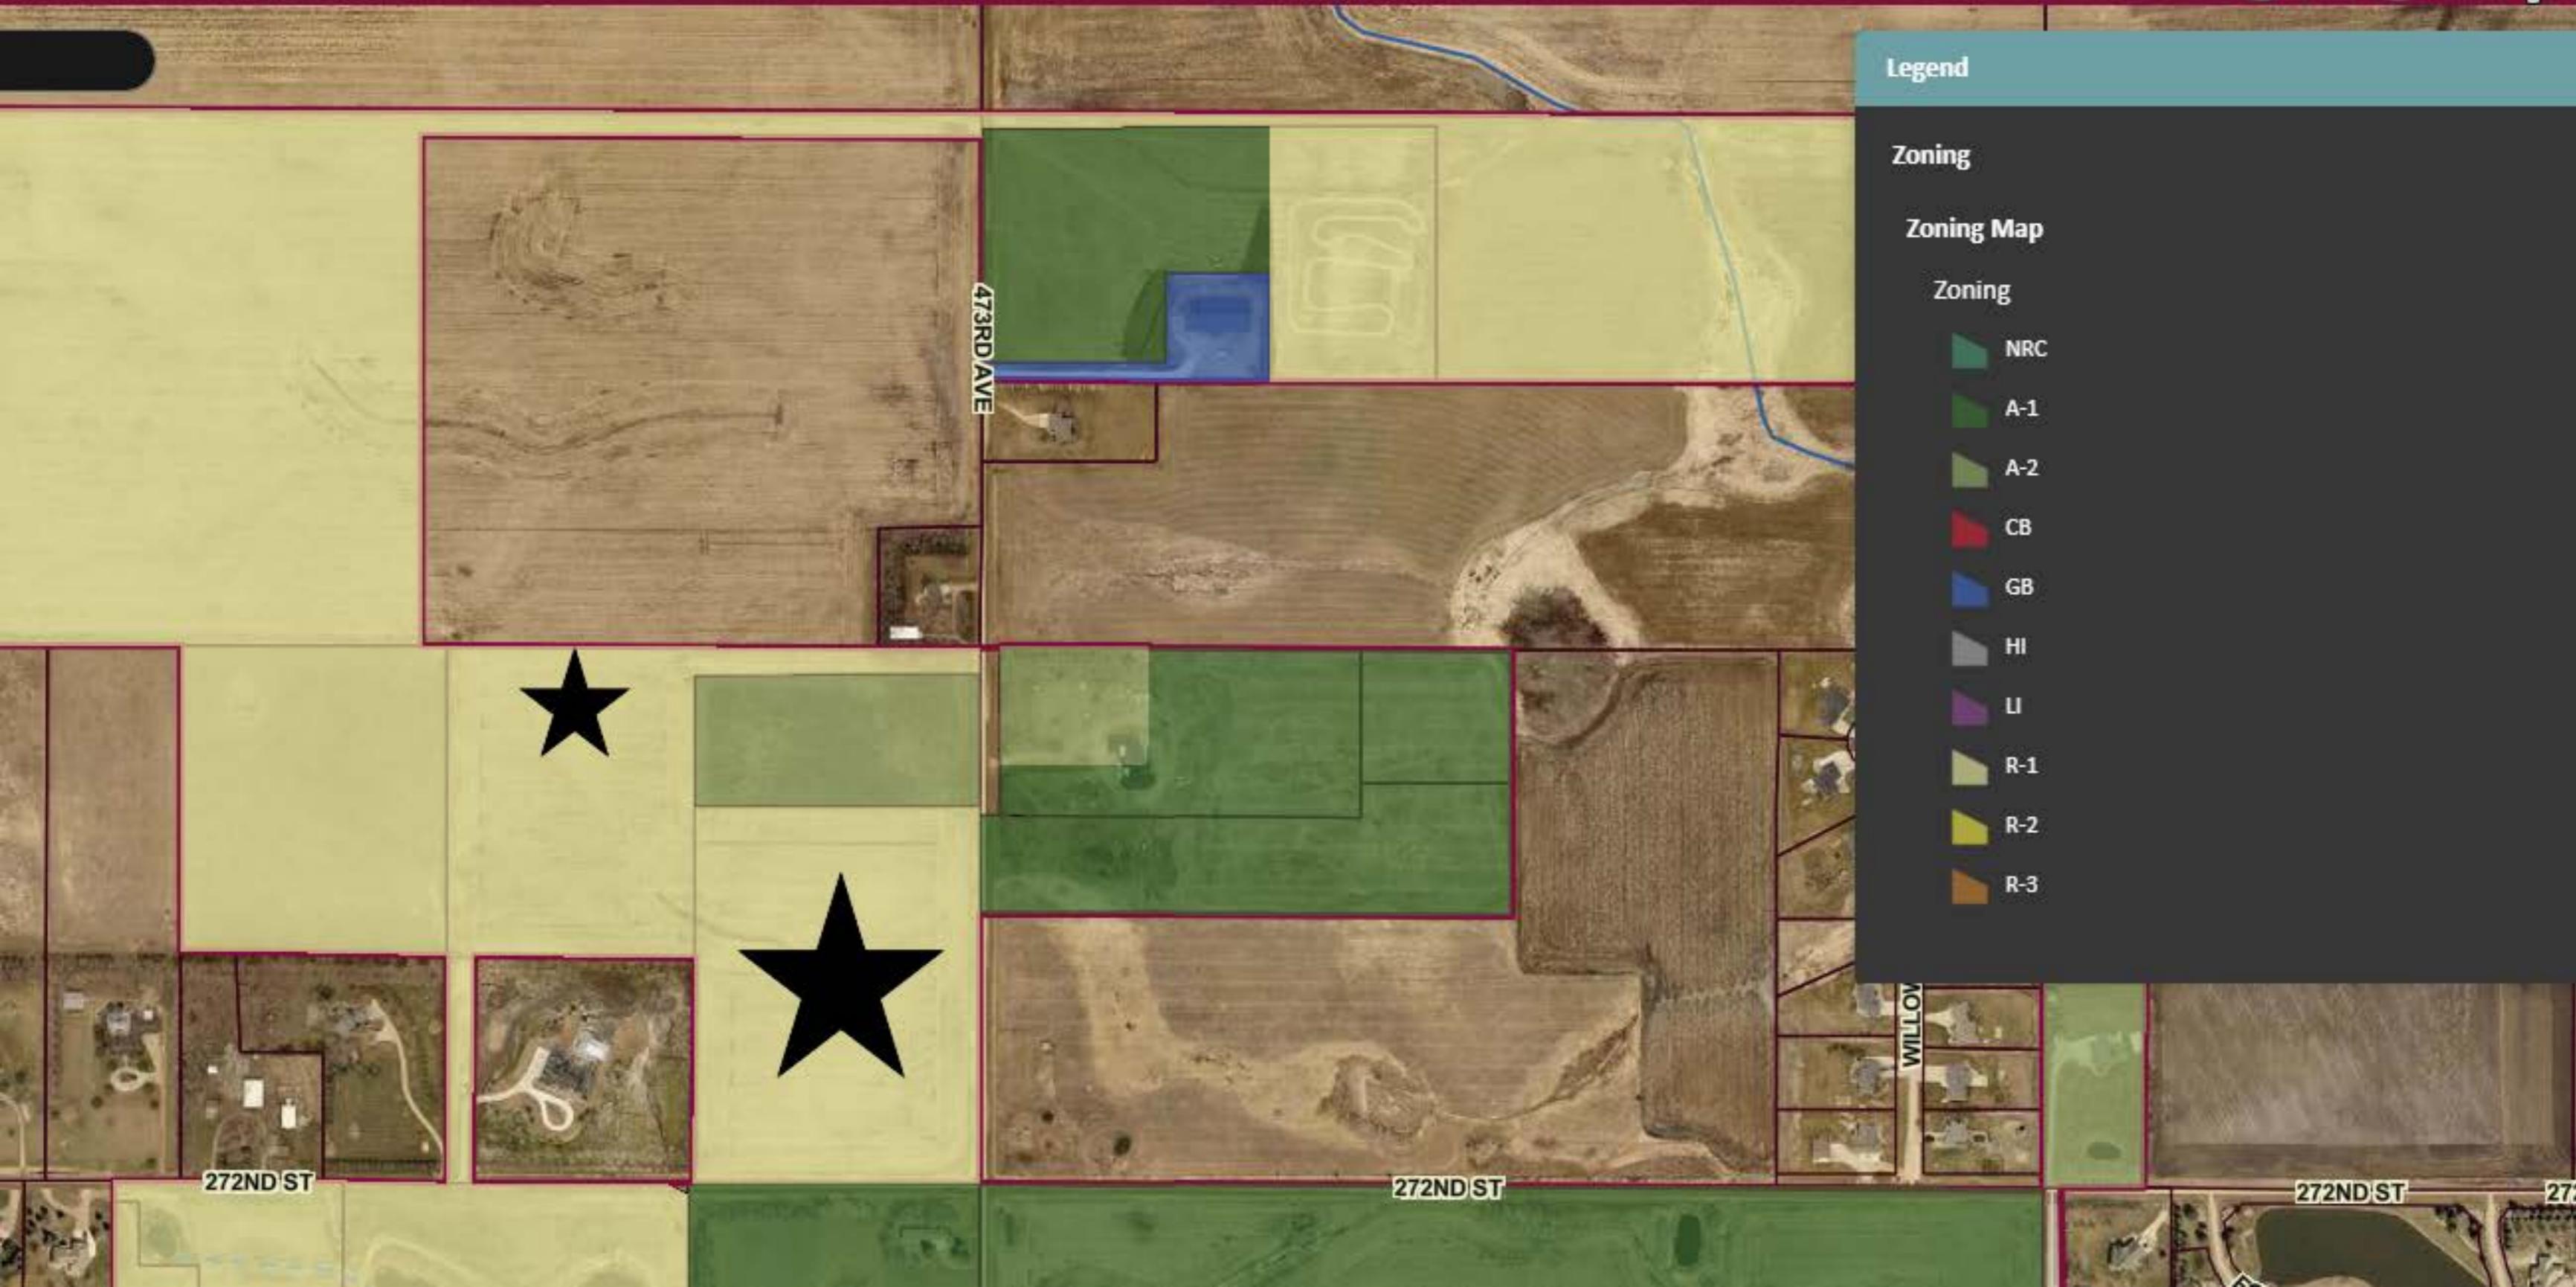



301 E WILLOW STREET • PO BOX 26 • HARRISBURG SD • 57032
PHONE: 605-743-5872

Agenda Item Staff Report

Date: January 13, 2025
To: Planning Commission
From: Planning and Zoning Staff

Agenda Item

Review and recommendation to City Council the Dakota Woods Addition Preliminary Plan for the property legally described as Tracts 1 and 2, Hitt Addition, City of Harrisburg.

Public Hearing: Business Item: Consent Item:

Information


- The Preliminary Plan has been reviewed by our Engineering staff and consultants for compliance with City Zoning and Subdivision Regulations.
- The concept plan shows 4.9 acres as Light Industrial, utilized for the applicant's personal business, 13.4 acres as General Business, to be developed into a neighborhood retail business district. The remaining 6.1 acres would remain R-1 Single-Family Residential for the future construction of a residence for the applicant. Further review of the concept plan shows the required setbacks will be met or exceeded. Landscaping and/or screening required between residential and business/industrial should minimize negative effects on surrounding properties.

Attachments

Preliminary Plan for Dakota Woods Addition

Staff Recommendation

Staff finds the Preliminary Plan meets Harrisburg Subdivision Regulations and Comprehensive Plan guidelines to promote efficient development and recommends approval of the Preliminary Plan to City Council.

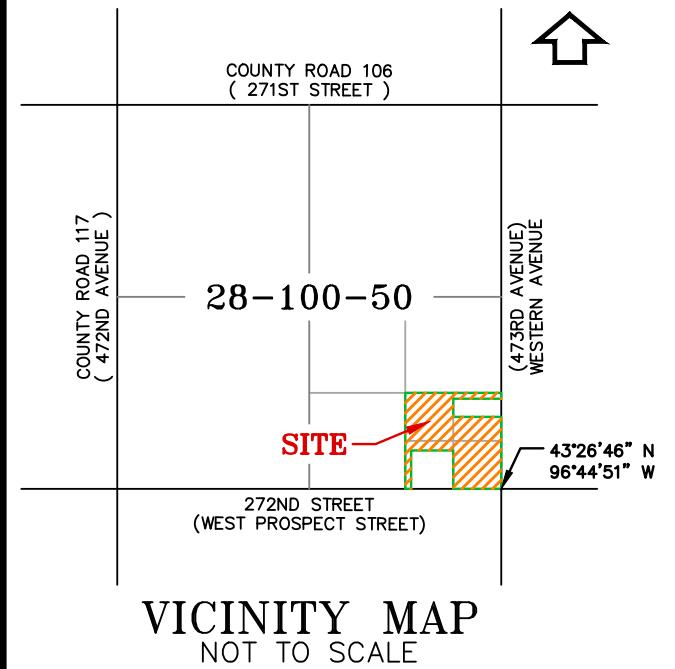

VICINITY MAP NOT TO SCALE

DESCRIPTION

TRACTS 1 AND 2, HITT ADDITION, TO THE CITY OF HARRISBURG, LINCOLN COUNTY, SOUTH DAKOTA.
ALL PROPERTY DESCRIBED ABOVE BEING 27.98 ACRES MORE OR LESS.

ZONING

THE SUBJECT PROPERTIES ARE CURRENTLY ZONED SINGLE FAMILY DETACHED RESIDENTIAL (R-1).
PORTIONS OF THE DEVELOPMENT TO BE REZONED AS LIGHT INDUSTRIAL - LI AND GENERAL BUSINESS - GB.

NOTES

- ACCEPTABLE ROAD SURFACE FOR FIRE APPARATUS EQUIPMENT ACCESS MEETING THE REQUIREMENTS OF THE FIRE CODE SHALL BE PROVIDED AND MAINTAINED DURING CONSTRUCTION.
- THIS DEVELOPMENT WILL OCCUR IN MULTIPLE PHASES.
- THIS PROPERTY LIES WITHIN FEMA FLOOD PLAIN ZONE X, AREAS DETERMINED TO BE OUTSIDE THE 0.2% ANNUAL CHANCE FLOODPLAIN PER FEMA FIRM MAP NUMBERS 46083C0134C AND 46083C0153C, EFFECTIVE DATE APRIL 2, 2008.
- UTILITY LOCATIONS SHOWN ARE FROM INFORMATION PROVIDED BY UTILITY OWNERS. NO WARRANTIES OR GUARANTEES ARE MADE REGARDING THE ACCURACY. THE INFORMATION IS PROVIDED FOR GENERAL INFORMATION ONLY. CONTRACTORS SHALL CALL "SOUTH DAKOTA ONE CALL" 800/781-7474 PRIOR TO DIGGING.

PROJECT BENCHMARKS

TBM1
TOP NUT OF THE FIRE HYDRANT LOCATED AT SOUTHEAST CORNER OF THE DEVELOPMENT ON NORTH SIDE OF 272ND STREET.
NAVD 88 ELEVATION = 1462.86'

DEVELOPER/OWNER

NORTHWOODS REALTY GROUP
22900 IMPERIAL AVE N
FOREST LAKE, MN 55025
612-231-0953
CONTACT: BRIAN HITT

EMAIL: brian@northwoodseengineering.com


SURVEYOR/ENGINEER

EHRHART GRIFFIN & ASSOC.
601 N MINNESOTA AVE,
SIOUX FALLS, SD 57104
(605) 339-7215
(605) 339-7271 FAX

SURVEYOR: NICHOLAS J. JOHANSEN, PE LS
EMAIL: nick@egaf.com

ENGINEER: SHANNON L. JOHNSON, PE LSIT
EMAIL: shannon@egaf.com

PRELIMINARY SUBDIVISION PLAN DAKOTA WOODS ADDITION AN ADDITION TO THE CITY OF HARRISBURG, LINCOLN COUNTY, SOUTH DAKOTA

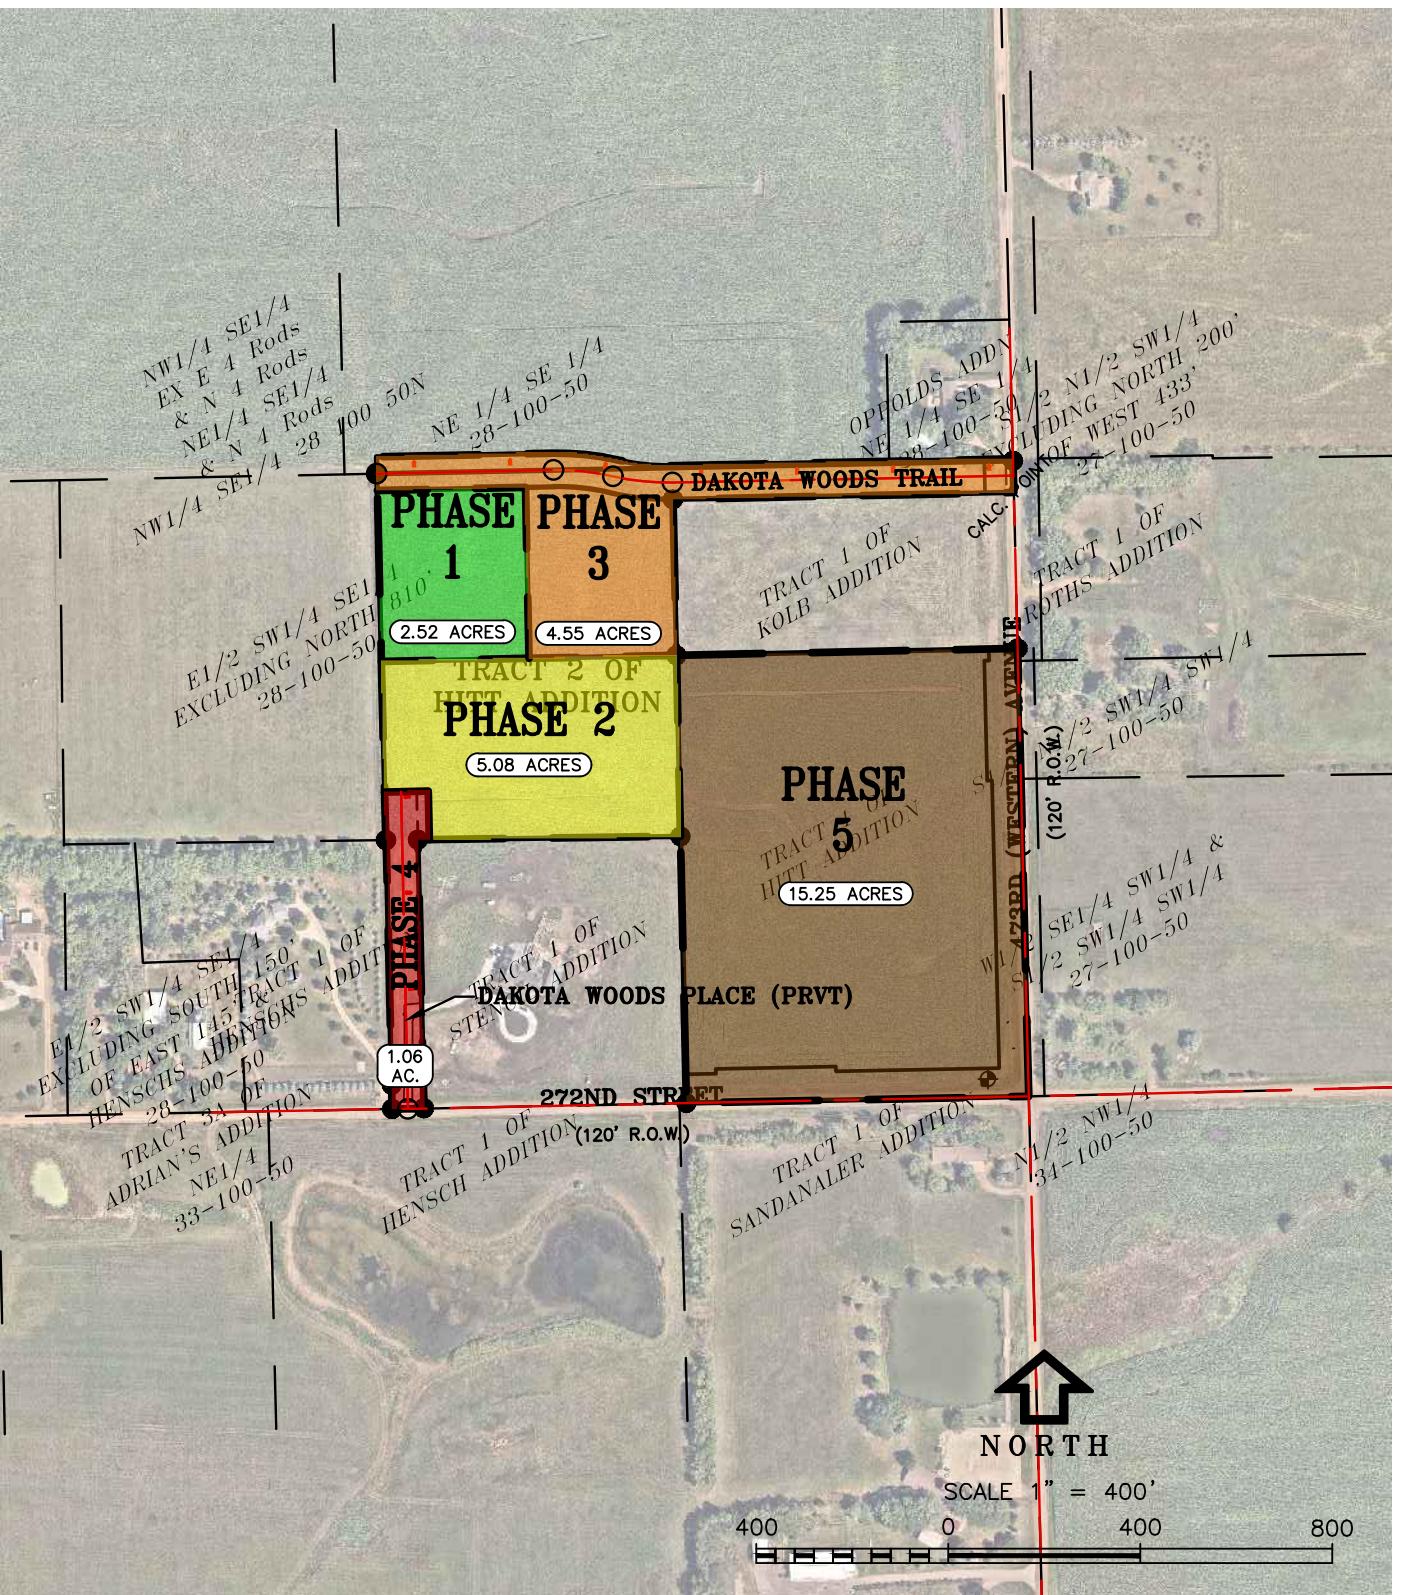

Sheet List

Sht. No.	Sheet Name
1	COVER
2	GENERAL NOTES
3	LEGEND
4	TypICAL SECTION
5	EXISTING CONDITIONS
6	LAND USE & ZONING
7	PHASING
8	LOT LAYOUT
9	DRAINAGE PLAN
10	OVERVIEW UTILITY PLAN
11	UTILITY PLAN
12	UTILITY PLAN
13	UTILITY PLAN
14	UTILITY PLAN
15	UTILITY PLAN
16	ACCESS LAYOUT

PROJECT NO.
SD251254

REVISIONS	DESCRIPTION	DATE	BY
1	SUBMIT 1	11/13/25	SLJ
2	SUBMIT 2	12/23/25	SLJ

EHRHART
GRIFFIN &
ASSOCIATES

601 N. Minnesota Ave.
Sioux Falls, SD 57104
F: 605 / 339-7215

- ENGINEERING
- PLANNING
- LAND SURVEYING

DAKOTA WOODS ADDITION PRELIMINARY SUBDIVISION PLAN

COVER

DATE: 12/23/25

DESIGNED BY: SLJ

DRAWN BY: SLJ

CHECKED BY: DFG

CREW: LRM

CITY COUNCIL APPROVAL

BE IT RESOLVED BY THE CITY COUNCIL OF THE CITY OF HARRISBURG THE PRELIMINARY PLAN OF DAKOTA WOODS ADDITION TO THE CITY OF HARRISBURG IS HEREBY APPROVED AND THAT THE CITY CLERK OF THE CITY OF HARRISBURG IS HEREBY DIRECTED TO ENDORSE ON SUCH PLAN A COPY OF THIS RESOLUTION AND CERTIFY THE SAME THEREON.

ADOPTED THIS _____ DAY OF _____, 20____.

MAYOR DERICK WENCK

CITY CLERK

STATE OF SOUTH DAKOTA)

SS

COUNTY OF _____)

I, _____, THE DULY APPOINTED, QUALIFIED AND ACTING CITY CLERK OF THE CITY OF HARRISBURG, SOUTH DAKOTA, HEREBY CERTIFY THAT THE ABOVE RESOLUTION IS A TRUE AND CORRECT COPY OF THE RESOLUTION ADOPTED BY THE CITY COUNCIL OF THE CITY OF HARRISBURG, AT A MEETING HELD ON THE _____ DAY OF _____, 20____.

WITNESS MY HAND AS CITY CLERK AND THE OFFICIAL SEAL OF THE CITY OF HARRISBURG, SOUTH DAKOTA.

CITY CLERK
CITY OF HARRISBURG, SOUTH DAKOTA

CITY ENGINEER APPROVAL:

I, _____, CITY ENGINEER OF THE CITY OF HARRISBURG, DO HEREBY CERTIFY THAT I DID DULY REVIEW AND RECOMMEND APPROVAL OF THE PRELIMINARY PLAN ON THIS _____ DAY OF _____, 20____.

CITY ENGINEER
CITY OF HARRISBURG, SOUTH DAKOTA

CITY PLANNING COMMISSION APPROVAL

THE CITY PLANNING COMMISSION OF THE CITY OF HARRISBURG APPROVES THE PRELIMINARY PLAN OF DAKOTA WOODS ADDITION TO THE CITY OF HARRISBURG AND THE SAME IS RECOMMENDED TO THE CITY COUNCIL OF THE CITY OF HARRISBURG FOR APPROVAL.

CITY PLANNING COMMISSION (CHAIR)

ENGINEER'S CERTIFICATE

I HEREBY CERTIFY THAT THESE PLANS WERE MADE BY ME OR UNDER MY DIRECT PERSONAL SUPERVISION AND THAT I AM A DULY REGISTERED PROFESSIONAL ENGINEER UNDER THE LAWS OF THE STATE OF SOUTH DAKOTA.

DATED THIS _____ DAY OF _____, 20____.

THIS DOCUMENT ORIGINALLY ISSUED AND SEALED BY SHANNON L. JOHNSON, P.E., 14312 ON December 23, 2025. THIS MEDIA SHOULD NOT BE CONSIDERED A CERTIFIED DOCUMENT.

SHANNON L. JOHNSON

REG. NO. 14312

1. SPECIFICATIONS TO BE USED

Dakota Woods Addition will comply with the City of Harrisburg's Ordinance, design standards and available planning documents.

2. REIMBURSEMENTS

Cost recoveries to be filed for full public improvements adjacent to neighboring properties. Requests for utility oversizing reimbursement will conform to City resolution 2025-13.

3. OWNERSHIP AND MAINTENANCE OF IMPROVEMENTSStreets

Dakota Woods Place – PRIVATE

- Ownership retained by development owner.
- Shared Maintenance by agreement with connecting property owners.

Dakota Woods Trail – PUBLIC

Utilities

Water

- Water mains to be owned and maintained by LCRWS.
 - Dakota Woods Place
 - Dakota Woods Trail
 - Looped connection from Dakota Woods Place to Dakota Woods Trail within water easement through Lots 1 & 2.
- Lot 4 Water mains and services to be privately owned and maintained.
- Water services to be owned and maintained by owner of lot being served.

Sanitary

- Services and storage tanks to be privately owned and maintained.
- Sanitary main in 272nd Street, 473rd Avenue, Dakota Woods Trail, and Dakota Woods Place to be publicly owned by jurisdictional authority.

Storm

- Ownership of any storm sewer on Lots 1, 2, 4, and 4 to be retained by lot owner.
- Any storm sewer within public ROW to be publicly owned and maintained by jurisdictional authority.

Drainage

Conveyance features and facilities within the development to be privately owned & maintained.

BMPs

Lot 2 & Lot 4 ponds/BMP to be privately owned & maintained.

4. MITIGATION PLAN

Not applicable.

5. FLOOD PLAIN IMPACT

Not applicable.

6. OPEN SPACE CONTRIBUTION

The subdivision will comply with Public Space contributions required by city ordinance.

7. SPECIAL NOTES

- Cost Recoveries: The subdivision is within the Westside Sanitary Trunk Sewer Cost recovery district and is subject to recovery fees per resolution 2021-22, approved by the City.
- Roadway Improvements: 272nd Street and 473rd Avenue are currently unimproved, gravel roadways. 272nd Street is scheduled to be paved by the City of Harrisburg during the 2026 construction season. At the time of this preliminary plan, there is not a published schedule for the municipal paving of 473rd Avenue; the developer will be responsible to pave the portion of 473rd Avenue to connect 272nd Street and Dakota Woods Trail. Arterial platting fees will not be credited toward such developer performed improvements unless roadways are upgraded to urban standards approved by the City.
- The developer has been in contact with the neighboring property owners and has not received any objections.

PROJECT NO.
SD251254

REVISIONS	DESCRIPTION	DATE	BY		
			SLJ	SLJ	SLJ
1	SUBMIT 1	11/13/25			
2	SUBMIT 2	12/23/25			


**EHRHART
GRIFFIN &
ASSOCIATES**

601 N. Minnesota Ave.
Sioux Falls, SD 57104
P: 605 / 339-7215
F: 605 / 339-7271

- ENGINEERING
- PLANNING
- LAND SURVEYING

**DAKOTA WOODS ADDITION
PRELIMINARY SUBDIVISION PLAN****GENERAL NOTES**

DATE: 12/23/25
DESIGNED BY: SLJ
DRAWN BY: SLJ
CHECKED BY: DFG
CREW: LRM




SHEET NO.

2

C.T.P. - CRIMPED TOP PIPE
 O.T.P. - OPEN TOP PIPE
 S.D.H. - STAR DRILL HOLE
 "X" - CHISELED "X" IN CONCRETE
 P - PLAT DISTANCE
 A - ACTUAL DISTANCE
 R - RECORDED DISTANCE
 C - CALCULATED DISTANCE
 RAD - RADIUS OF CURVE
 TBM - PROJECT BENCH MARK
 C.E. - COVER ELEVATION
 I.E. - INVERT ELEVATION
 TC - TOP OF CURB
 FFE - FINISHED FLOOR ELEVATION
 ● - FOUND PROPERTY PIN
 ▲ - SET PROPERTY PIN
 △ - CONTROL POINT
 ○ - SECTION CORNER
 ○ - FIRE HYDRANT
 ○ - WATER SHUTOFF
 ○ - WATER VALVE
 ○ - WATER MANHOLE
 ○ - WATER METER PIT
 ○ - WELL
 ○ - STORM SEWER MANHOLE
 ○ - SANITARY MANHOLE
 ○ - SANITARY CLEAN OUT
 ○ - GAS VALVE
 ○ - GAS METER
 ○ - ELECTRIC PEDESTAL
 ○ - TELEPHONE PEDESTAL
 ○ - UTILITY CLOSURE

8" - 8" W
 18" - 18" SS
 8" - 8" S
 G - G
 T - T
 E - E
 OHE - OHE
 CATV - CATV
 □ - WOOD FENCE
 ○ - CHAIN LINK FENCE
 X - X
 - PROPERTY LINE
 - CONC. CURB & GUTTER
 - 1400 - MAJOR CONTOURS
 - 1401 - MINOR CONTOURS

(E) - ELECTRIC MANHOLE
 (U) - UTILITY POLE
 (P) - POWER POLE
 (S) - STREET LIGHT
 (T) - TRAFFIC SIGNAL LIGHT
 (PSL) - PEDESTRIAN SIGNAL LIGHT
 (GA) - GUY ANCHOR
 (#) - TEST HOLE AND NUMBER
 (S) - SIGN
 (F) - FLAGPOLE
 (M) - MAILBOX
 (HPS) - HANDICAP PARKING STALL
 (LR) - LANDSCAPE ROCK
 (HB) - HEDGE, BRUSH, SHRUBS
 (DT) - DECIDUOUS TREE & SIZE
 (CT) - CONIFEROUS TREE & SIZE
 (TL) - TREE LINE

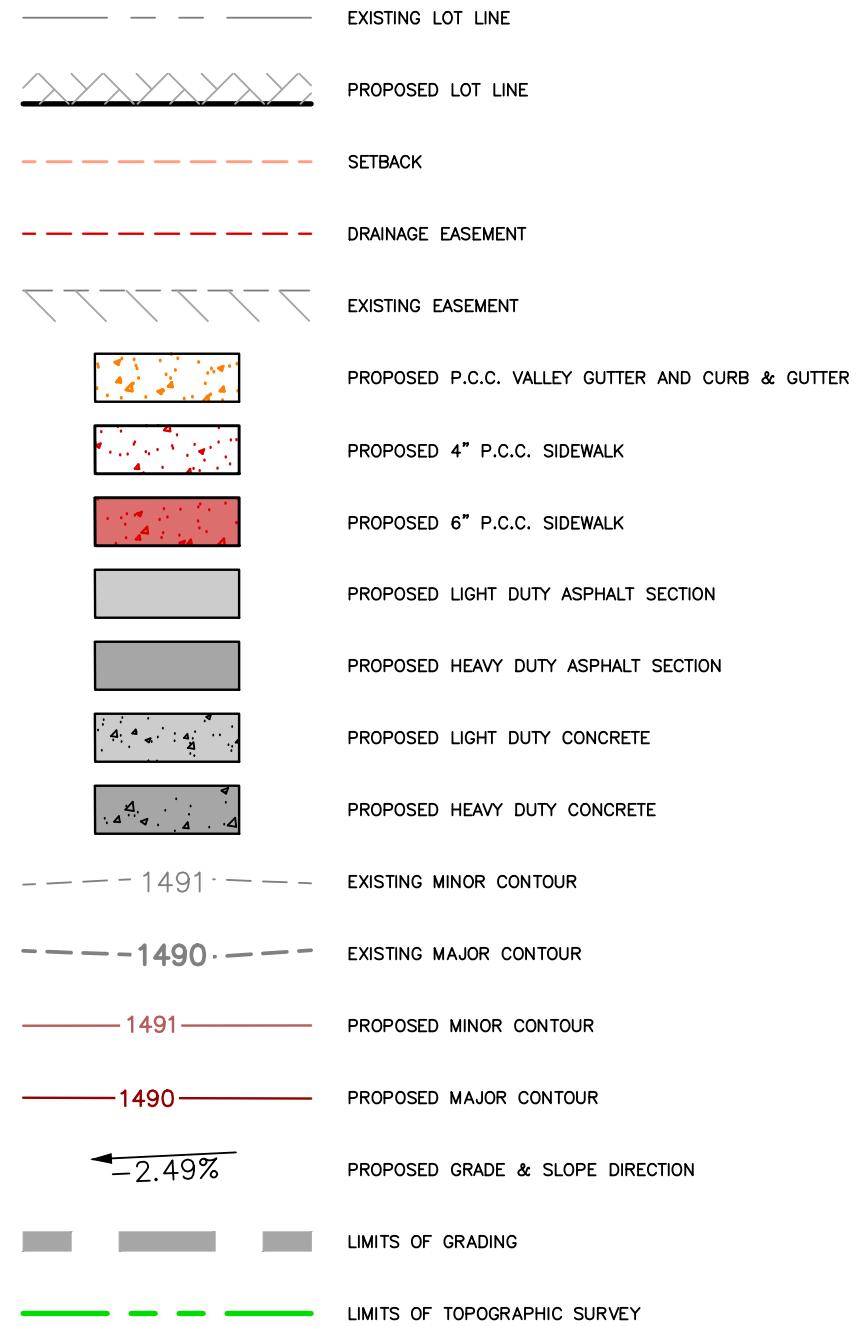

8" SAN - 8" SANITARY SEWER & SIZE
 8" WTR - 8" WATER MAIN & SIZE
 24" SS - 24" STORM SEWER & SIZE
 8" DRNG - 8" FOOTING/FOUNDATION DRAIN & SIZE
 (S) - SANITARY MANHOLE | CLEAN OUT | SERVICE RISER | SERVICE LATERAL
 (S) - STORM STRUCTURE | SOLID COVER GRATE INLET | SUMP SERVICE
 (V) (T) (X) (B90) (B45) (B22) (B1) (H) (R) (W) (S) - WATER VALVE | TEE | CROSS BEND (90°, 45°, 22.5°, 11.25°) HYDRANT | REDUCER | WET TAP ASSEMBLY POST INDICATOR | WALL INDICATOR | SHUTOFF WATER SERVICE LATERAL W/ SHUTOFF
 (S) - STREET LIGHT | JUNCTION BOX (2 TYPES) METER POINT | CABINET | TRANSFORMER
 - 8" SAN - EXISTING SANITARY SEWER & SIZE
 - 8" WTR - EXISTING WATER MAIN & SIZE
 - 24" SS - EXISTING STORM SEWER & SIZE
 - 8" DRNG - EXISTING FOOTING/FOUNDATION DRAIN & SIZE
 (S) - EX. SANITARY MANHOLE | EX. CLEAN OUT | EX. SERVICE RISER | EX. SERVICE LATERAL
 (S) - EX. STORM STRUCTURE | EX. SOLID COVER EX. CRATE INLET | EX. SUMP SERVICE
 (V) (T) (X) (B90) (B45) (B22) (B1) (H) (R) (W) (S) - EX. WATER VALVE | EX. TEE | EX. CROSS EX. BEND (90°, 45°, 22.5°, 11.25°) EX. HYDRANT | EX. REDUCER | EX. WET TAP POST INDICATOR | WALL INDICATOR | SHUTOFF EX. WATER SERVICE LATERAL W/ SHUTOFF
 (S) - EX. STREET LIGHT | EX. JUNCTION BOX (2 TYPES) EX. METER POINT | EX. CABINET | EX. TRANSFORMER

DAKOTA WOODS ADDITION PRELIMINARY SUBDIVISION PLAN

LEGEND

NO.	DESCRIPTION	REVISIONS	
		DATE	BY
1	SUBMIT 1	11/13/25	SLJ
2	SUBMIT 2	12/23/25	SLJ

EHRHART GRIFFIN & ASSOCIATES
601 N. Minnesota Ave.
Sioux Falls, SD 57104
P: 605 / 339-7215
F: 605 / 339-7271

- ENGINEERING
- PLANNING
- LAND SURVEYING

DATE: 12/23/25
 DESIGNED BY: SLJ
 DRAWN BY: SLJ
 CHECKED BY: DFG
 CREW: LRM

SHEET NO.
3

PROJECT NO.
SD251254

REVISIONS	DESCRIPTION	DATE	BY
1	SUBMIT 1	11/13/25	SLJ
2	SUBMIT 2	12/23/25	SLJ

EHRHART
GRIFFIN &
ASSOCIATES601 N. Minnesota Ave.
Sioux Falls, SD 57104
F: 605 / 339-7215

- ENGINEERING
- PLANNING
- LAND SURVEYING


**DAKOTA WOODS ADDITION
PRELIMINARY SUBDIVISION PLAN**

TYPICAL SECTION


DATE: 12/23/25
DESIGNED BY: SLJ
DRAWN BY: SLJ
CHECKED BY: DFG
CREW: LRM


SHEET NO.
4

LOCAL INDUSTRIAL - 70' ROW (41' B/C TO B/C)
DAKOTA WOODS TRAIL (Phase 3)

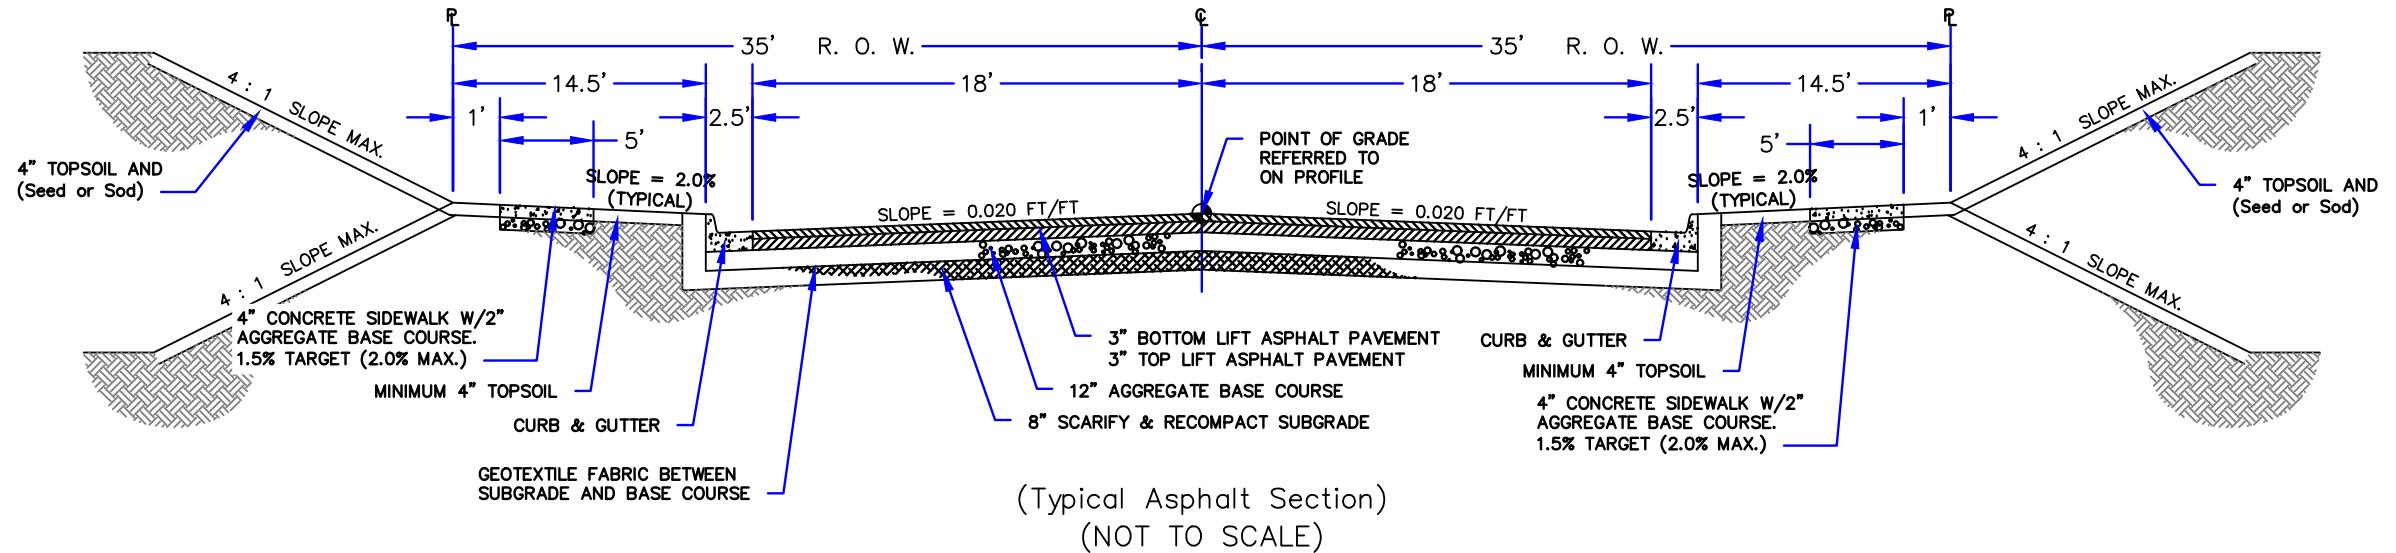



LOCAL RESIDENTIAL - 66' ROW (29' B/C TO B/C)
DAKOTA WOODS PLACE (Private)

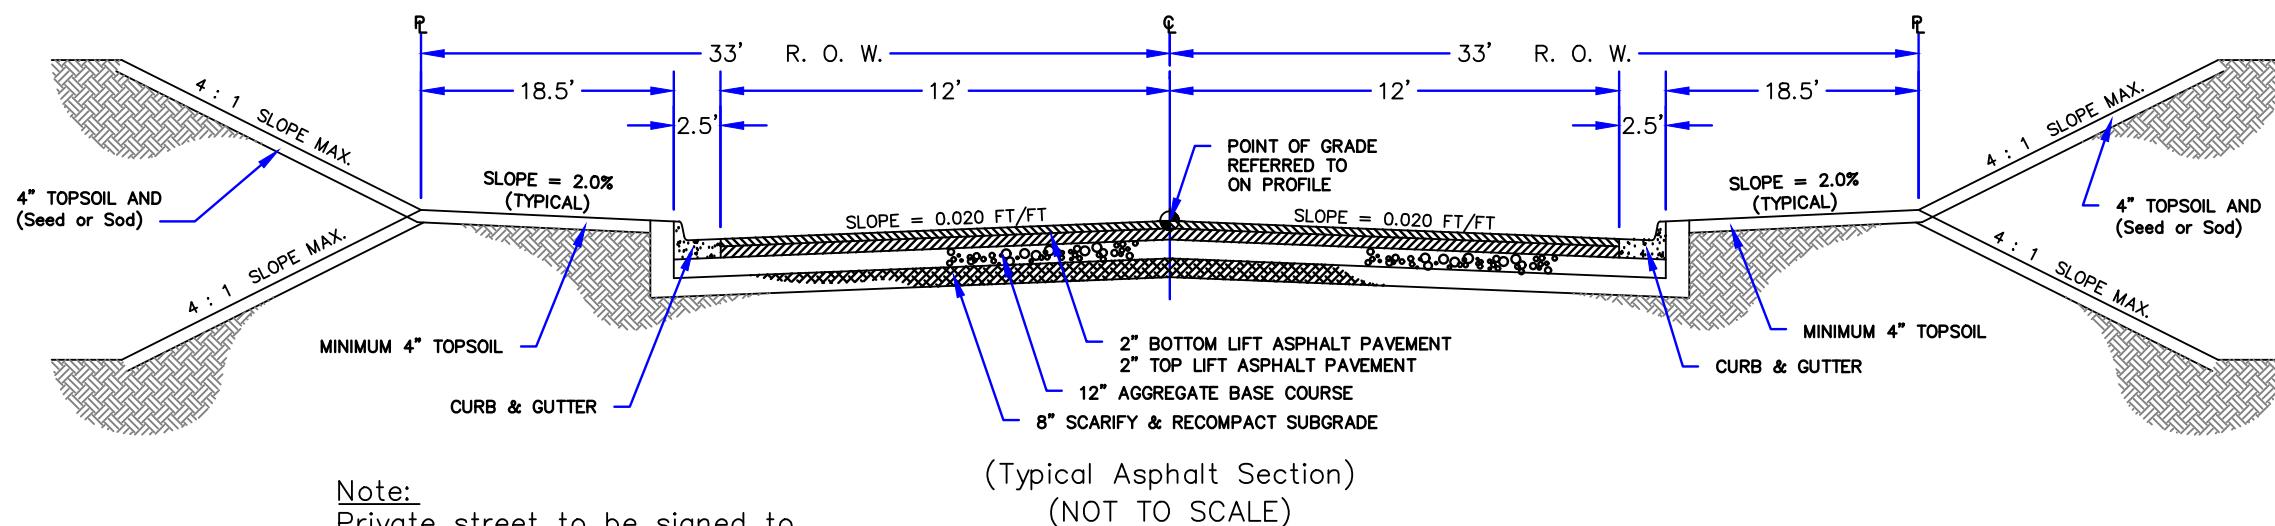


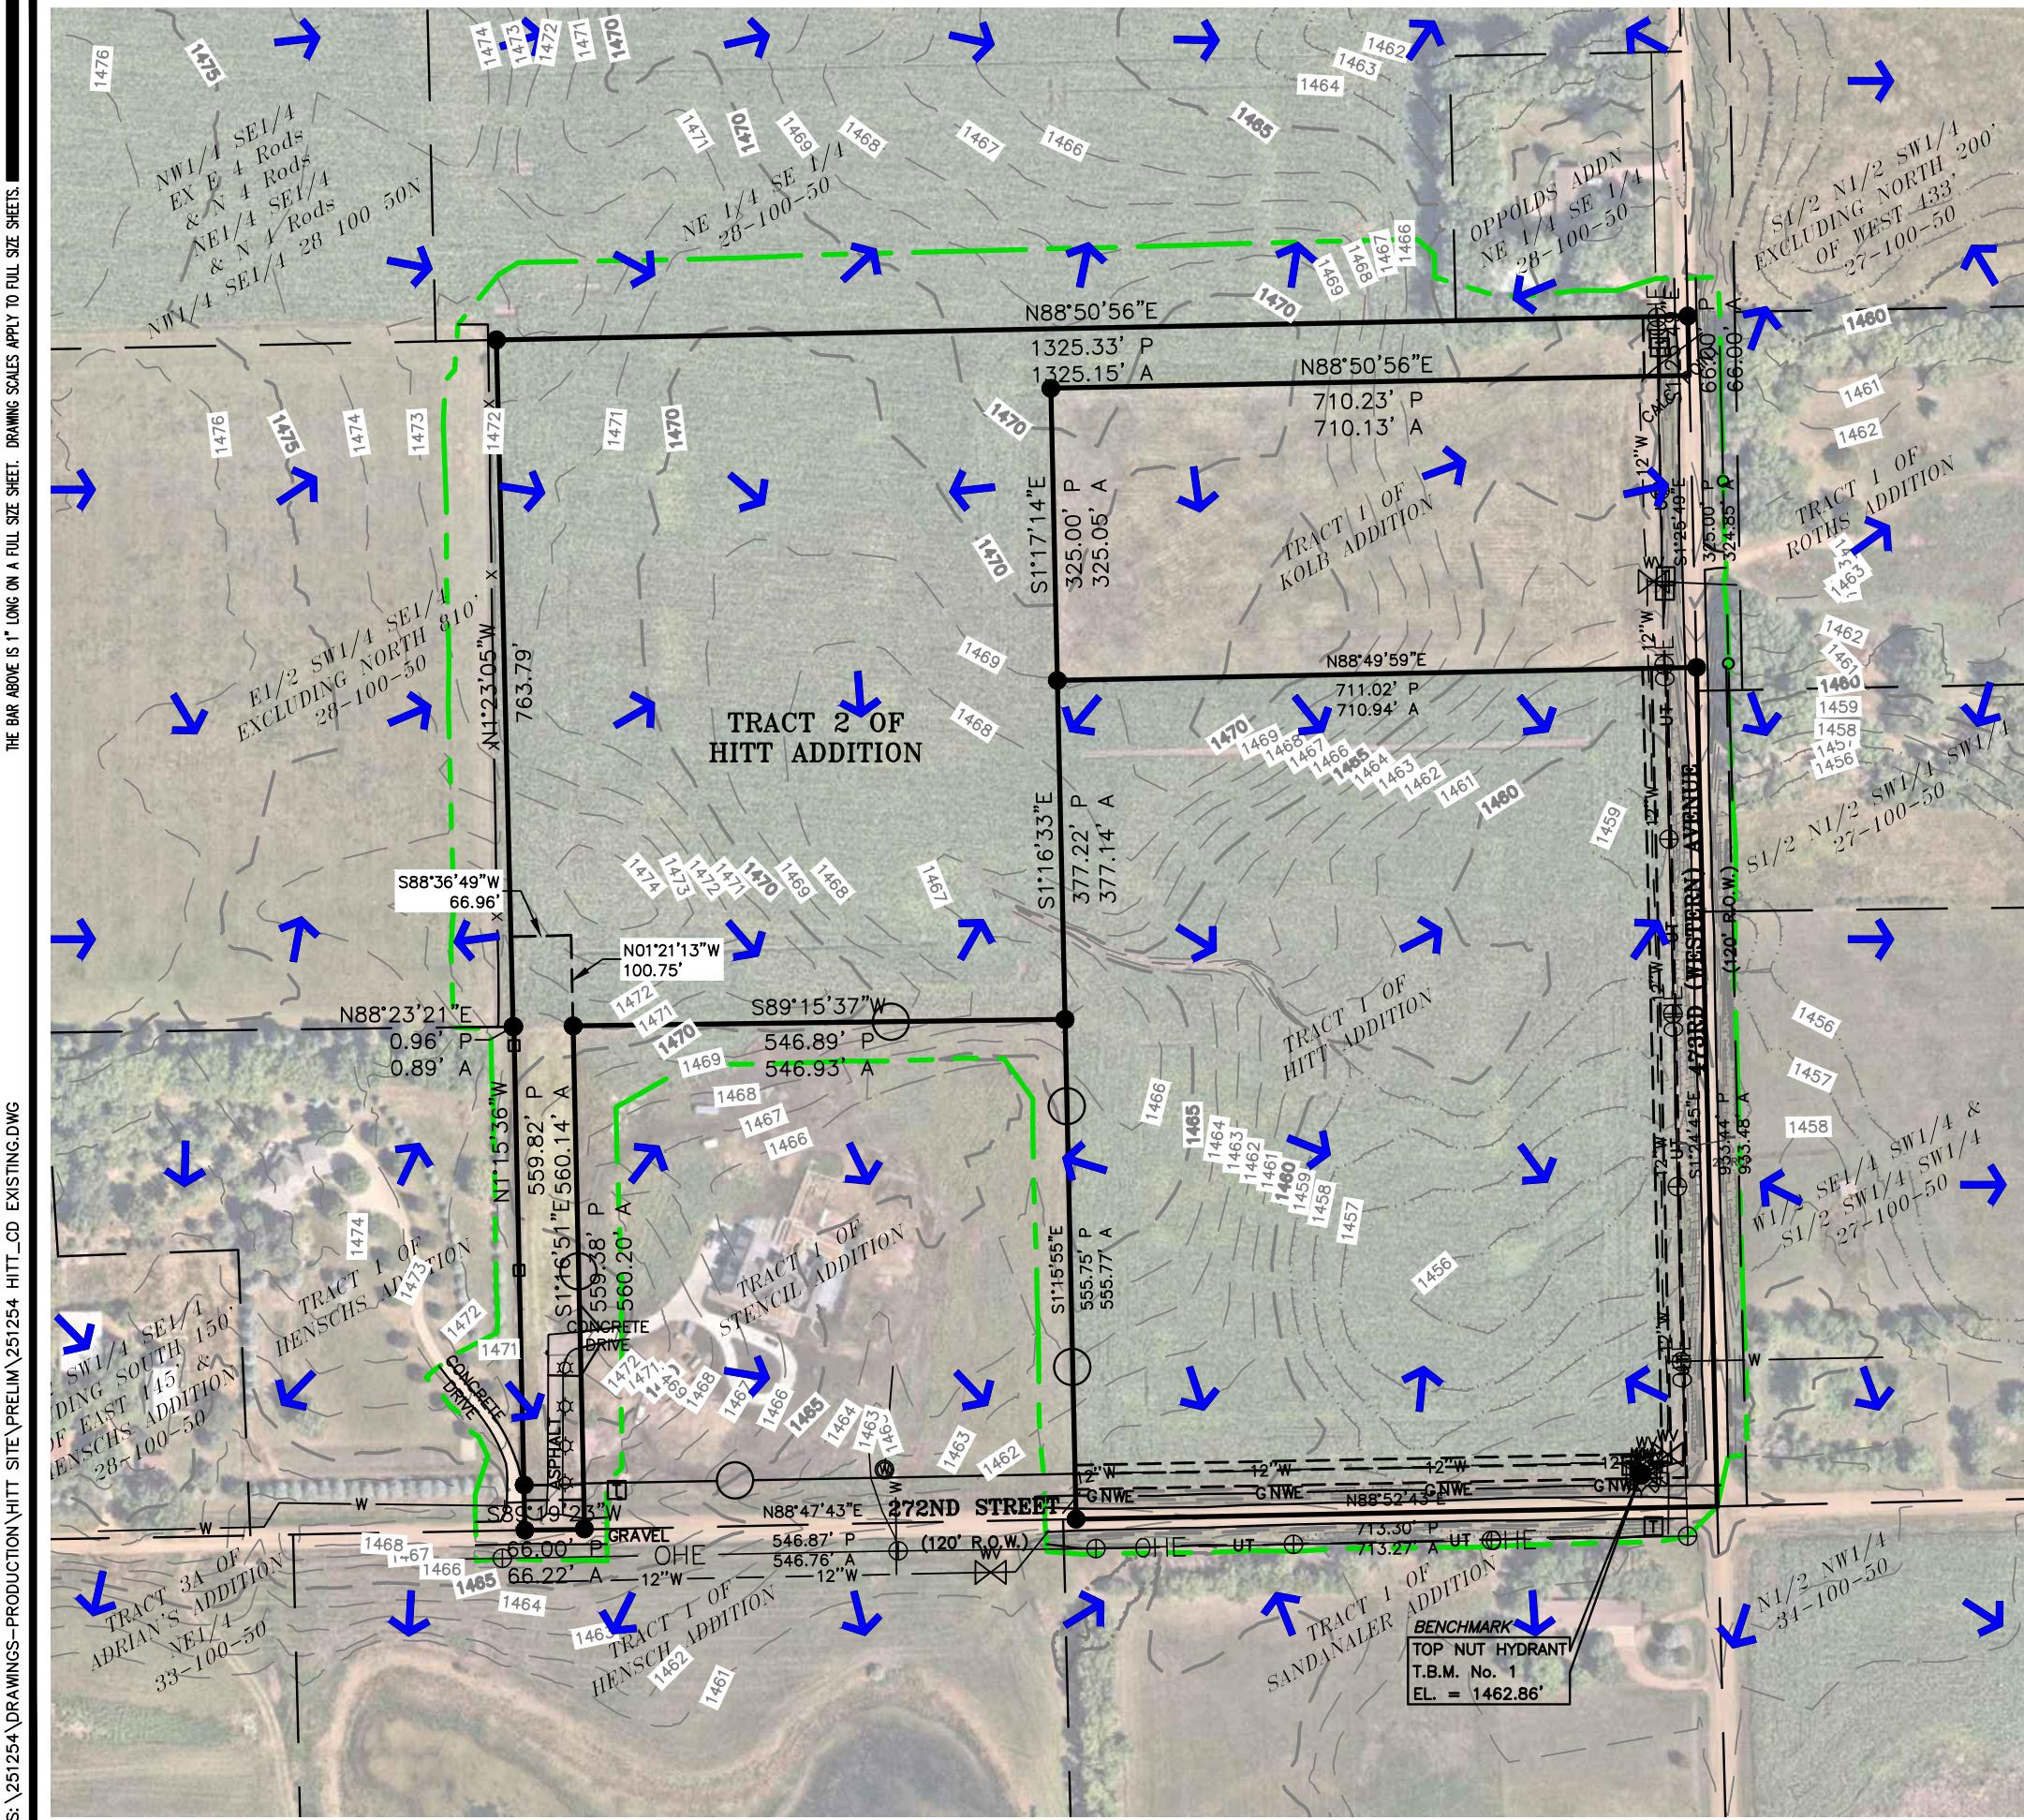

NORTH	
SCALE 1" = 200'	
200	0 200 400
LEGEND	
DRAINAGE DIRECTION	
GENERAL NOTES	
LEGAL DESCRIPTION	
Tracts 1 and 2, Hitt Addition to the City of Harrisburg, Lincoln County, South Dakota.	
MISCELLANEOUS NOTES	
1.)	Subject property is zoned Residential: R1 – Single Family Detached Residential Front yard setback: 25' Side yard setback: 7' Rear yard setback: 20'
2.)	This property lies within FEMA flood plain zone X, areas determined to be outside the 0.2% annual chance floodplain per FEMA firm map numbers 46083C0134C and 46083C0153C, effective date April 2, 2008.
3.)	The utility locations shown on this plan are the result of a combination of field located positions and/or as-built drawings provided by the utility companies at our request and are therefore subject to interpretation. The locations are approximate and no guarantee is made or implied as to their accuracy. Further verification may be required to identify utilities not shown herein. Contact "South Dakota One-Call" at 1-800-781-7474.
4.)	Benchmark: <u>TBM1</u> The top nut of the fire hydrant located at the southeast corner of the development on the north side of 272nd street. NAVD 88 Elevation: 1462.86'
5.)	Horizontal control is City of Sioux Falls / UTM 14
6.)	Date of Survey: 07/28/2025
7.)	The topographic surface within the survey topography limits was gathered by EGA. The surface outside the limits is from publicly available GIS surface data.
DAKOTA WOODS ADDITION PRELIMINARY SUBDIVISION PLAN	
DATE: 12/18/25	
DESIGNED BY: SLJ	
DRAWN BY: SLJ	
CHECKED BY: DFG	
CREW: LRM	
SHEET NO.	5

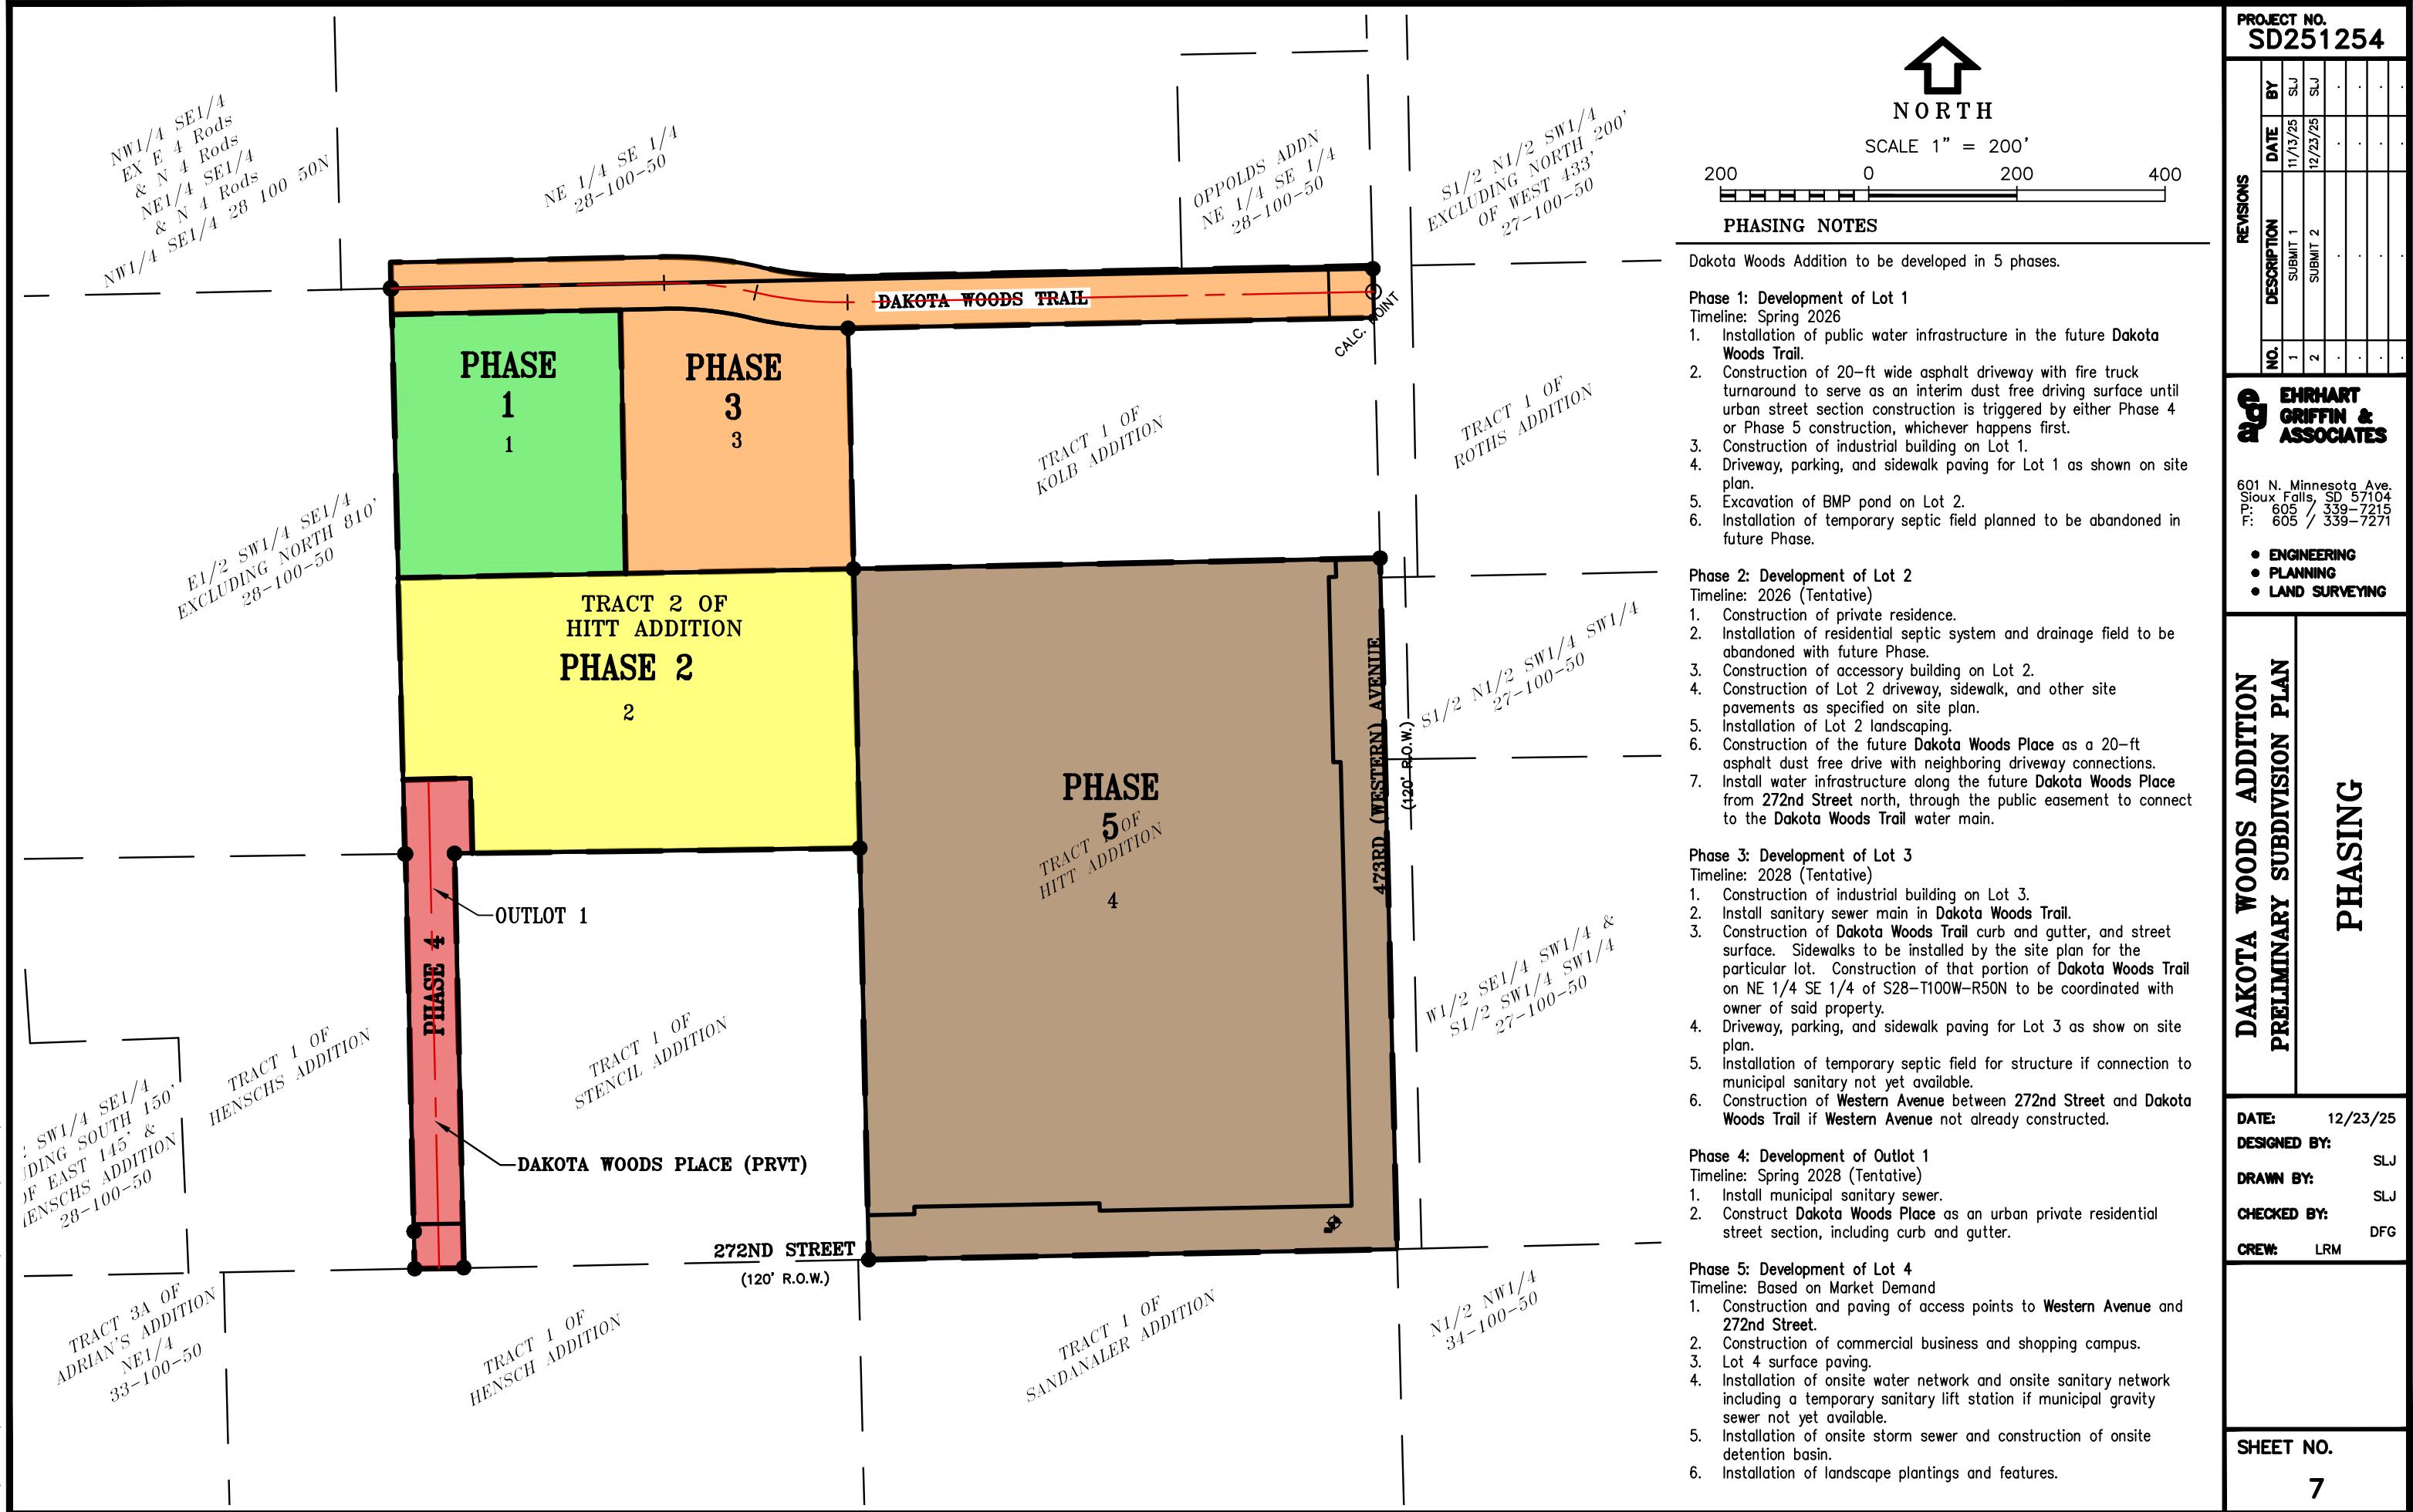

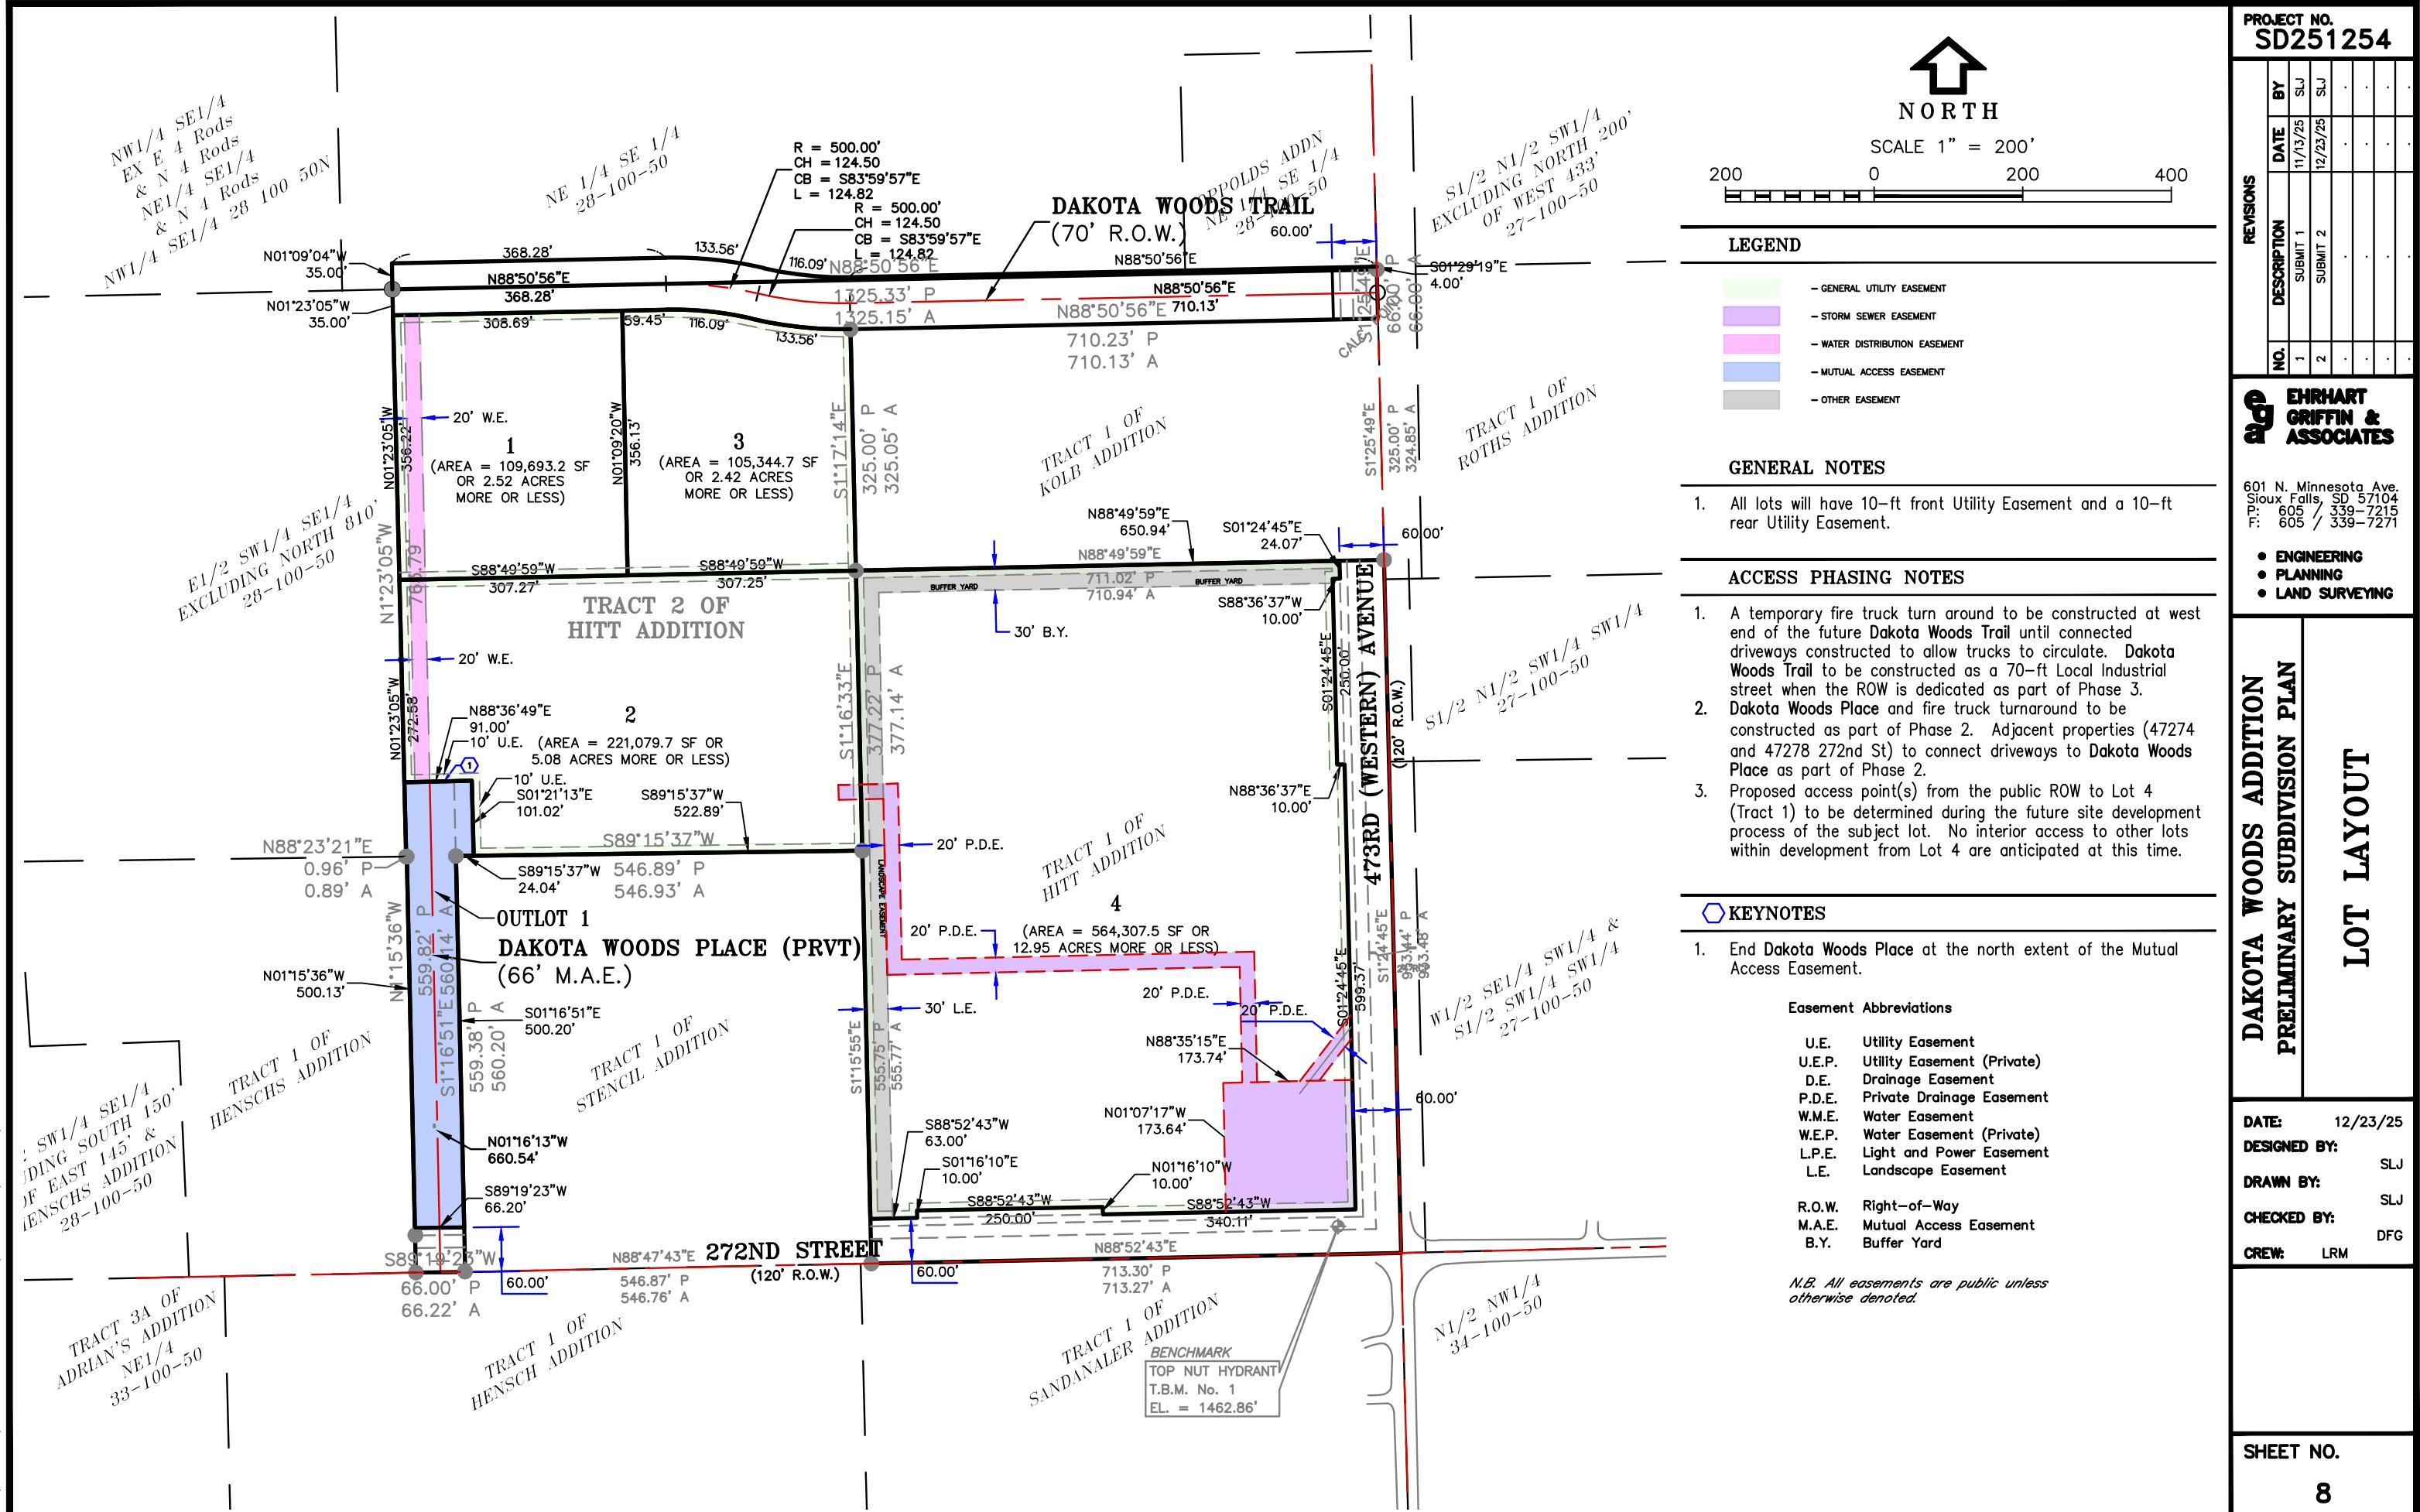

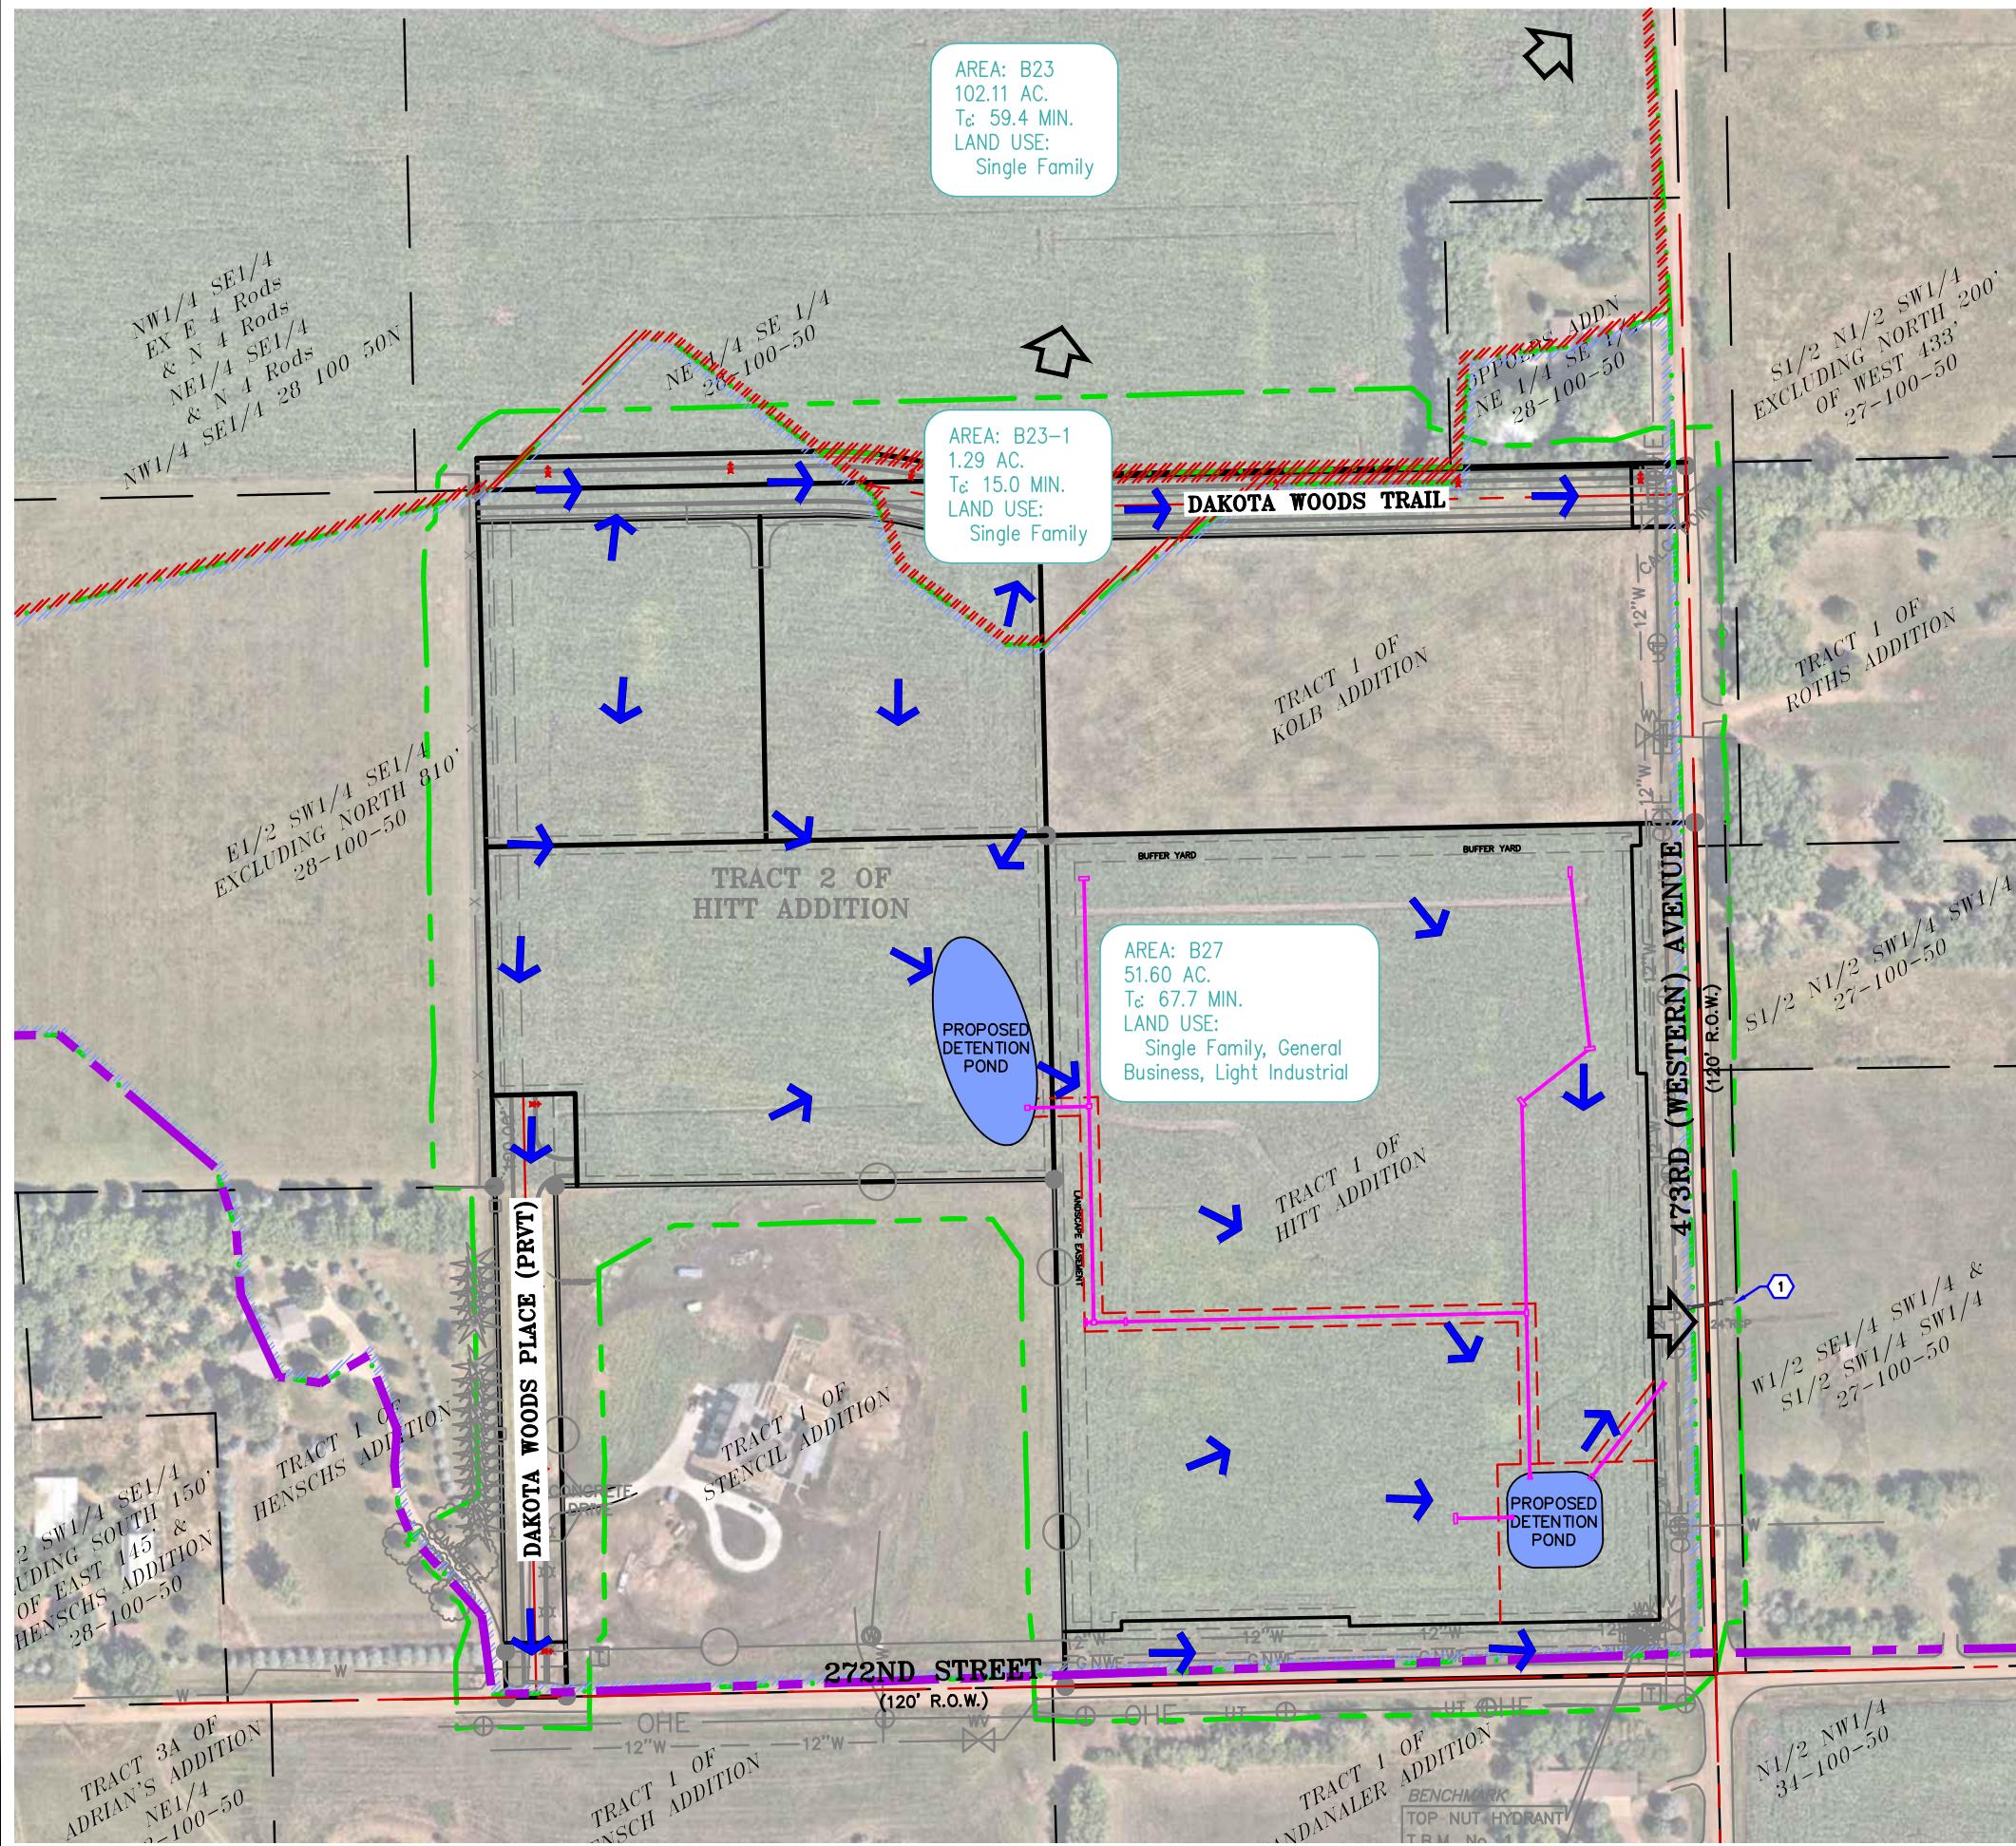

A black outline icon of a house with an upward-pointing arrow through the center, representing the cardinal direction 'North'.

CALE 1" = 200'

LEGEND

- DESIGN DRAINAGE DIRECTION
 - WATERSHED DISCHARGE DIRECTION
 -  EXISTING BASIN LIMITS
 -  PROPOSED BASIN LIMITS
 -  WATERSHED FLOW PATH
 -  CITY REGIONAL BASIN BOUNDARY
 -  LIMITS OF GRADING
(27.98 ACRES \pm)
 -  LIMITS OF TOPOGRAPHIC SURVEY

GENERAL NOTES

1. The topographic surface within the survey topography limits was gathered by ECA. The surface outside the limits is from publicly available GIS surface data.
 2. There are no flood plains in or adjacent to the development.

KEYNOTES

- ## 1. Existing 24-inch RCP culvert.

PRELIMINARY SUBDIVISION PLAN

601 N. Minnesota Ave.
Sioux Falls, SD 57104
P: 605 / 339-7215
F: 605 / 339-7271

**EHRHART
GRIFFIN &
ASSOCIATES**

- ENGINEERING
 - PLANNING
 - LAND SURVEYING

PROJECT NO.
SD251254

DATE: 12/22/25


DESIGNED BY: Shay

DRAWN BY:

CHECKED BY:

SHEET NO

- ## REFERENCES

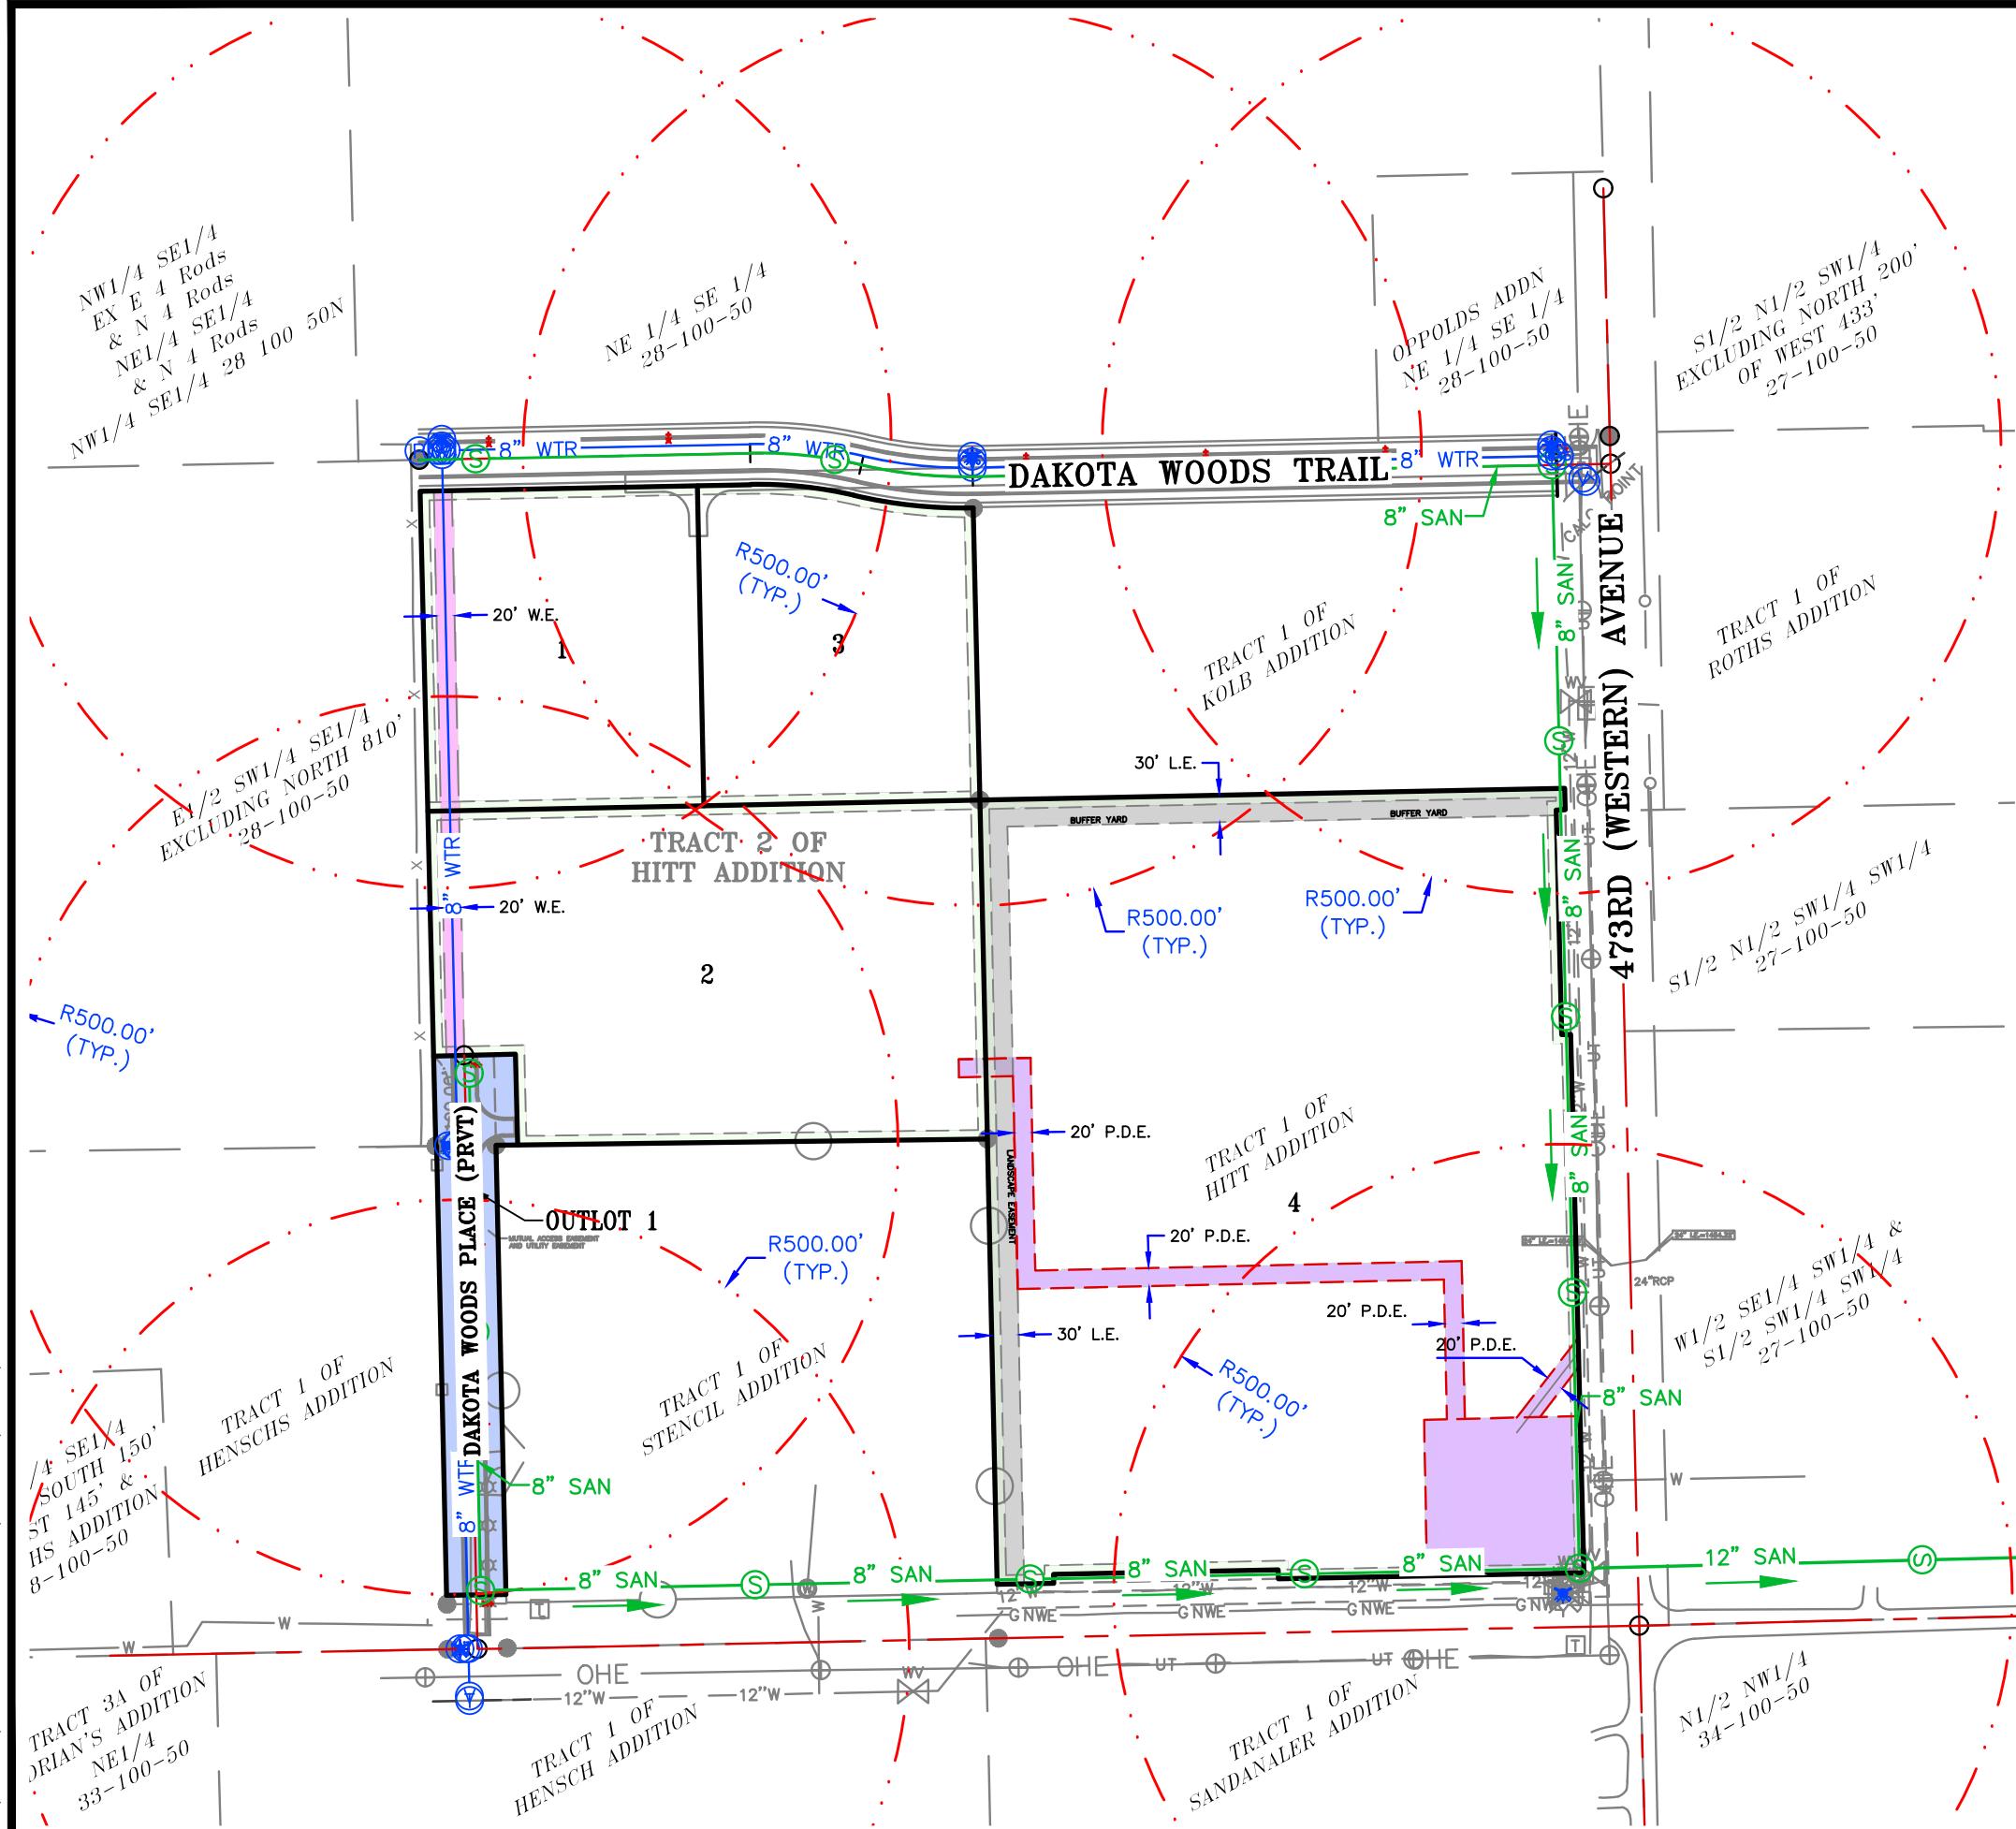

A horizontal number line starting at -400 and ending at 400. The line is marked with major tick marks at intervals of 200, specifically at -400, -200, 0, 200, and 400. The segment of the line between 0 and 200 is highlighted with a thick black line. There is a single tick mark on this segment located at the 0 position.

LEGEND

- GENERAL UTILITY EASEMENT
- STORM SEWER EASEMENT
- WATER DISTRIBUTION EASEMENT
- MUTUAL ACCESS EASEMENT
- OTHER EASEMENT

WATER PHASING

1. The water infrastructure for Dakota Woods Place to be installed during Phase 1 and to service Lots 1 & 2. The water main will be continued through the water easement to connect to the water main in the future Dakota Woods Trail.
 2. Water service for Lot 1 will connect to a water main in the future Dakota Woods Trail.
 3. Water service for Lot 2 will connect to a water main installed in the public water easement.
 4. Water service for Lot 3 will connect to a water main in the Dakota Woods Trail.
 5. Water infrastructure for Lot 4 will be designed and installed with Phase 5.

SANITARY PHASING

1. Lot 1 will temporarily use a septic field until the municipal sanitary system becomes available. At that time, Lot 1 will connect to the Dakota Woods Trail sanitary main and the storage tank will be properly abandoned in accordance with approved standards.
 2. The single family house on Lot 2 will use a private septic system with drain field until a connection to municipal sanitary sewer is available, at which time the sanitary for the house will be switched over.
 3. Lot 3 will have a septic field installed if the municipal sanitary system is not yet available. When municipal sewer is available in Dakota Woods Trail, Lot 3 will convert and connect to the system. The septic field will be abandoned according to standard approved practices at the time of abandonment.
 4. Lot 4 may be developed with a force main to the existing municipal sanitary system then converted when gravity sewer is available.

601 N. Minnesota Ave.
Sioux Falls, SD 57104
P: 605 / 339-7215
F: 605 / 339-7271

- ENGINEERING
- PLANNING
- LAND SURVEYING

**DAKUTIA WOODS ADDITION
PRELIMINARY SUBDIVISION PLAN**

DATE: 12/23/25

DESIGNED BY: **SL**


DRAWN BY:


CHECKED BY:

DFG

SHEET NO

10

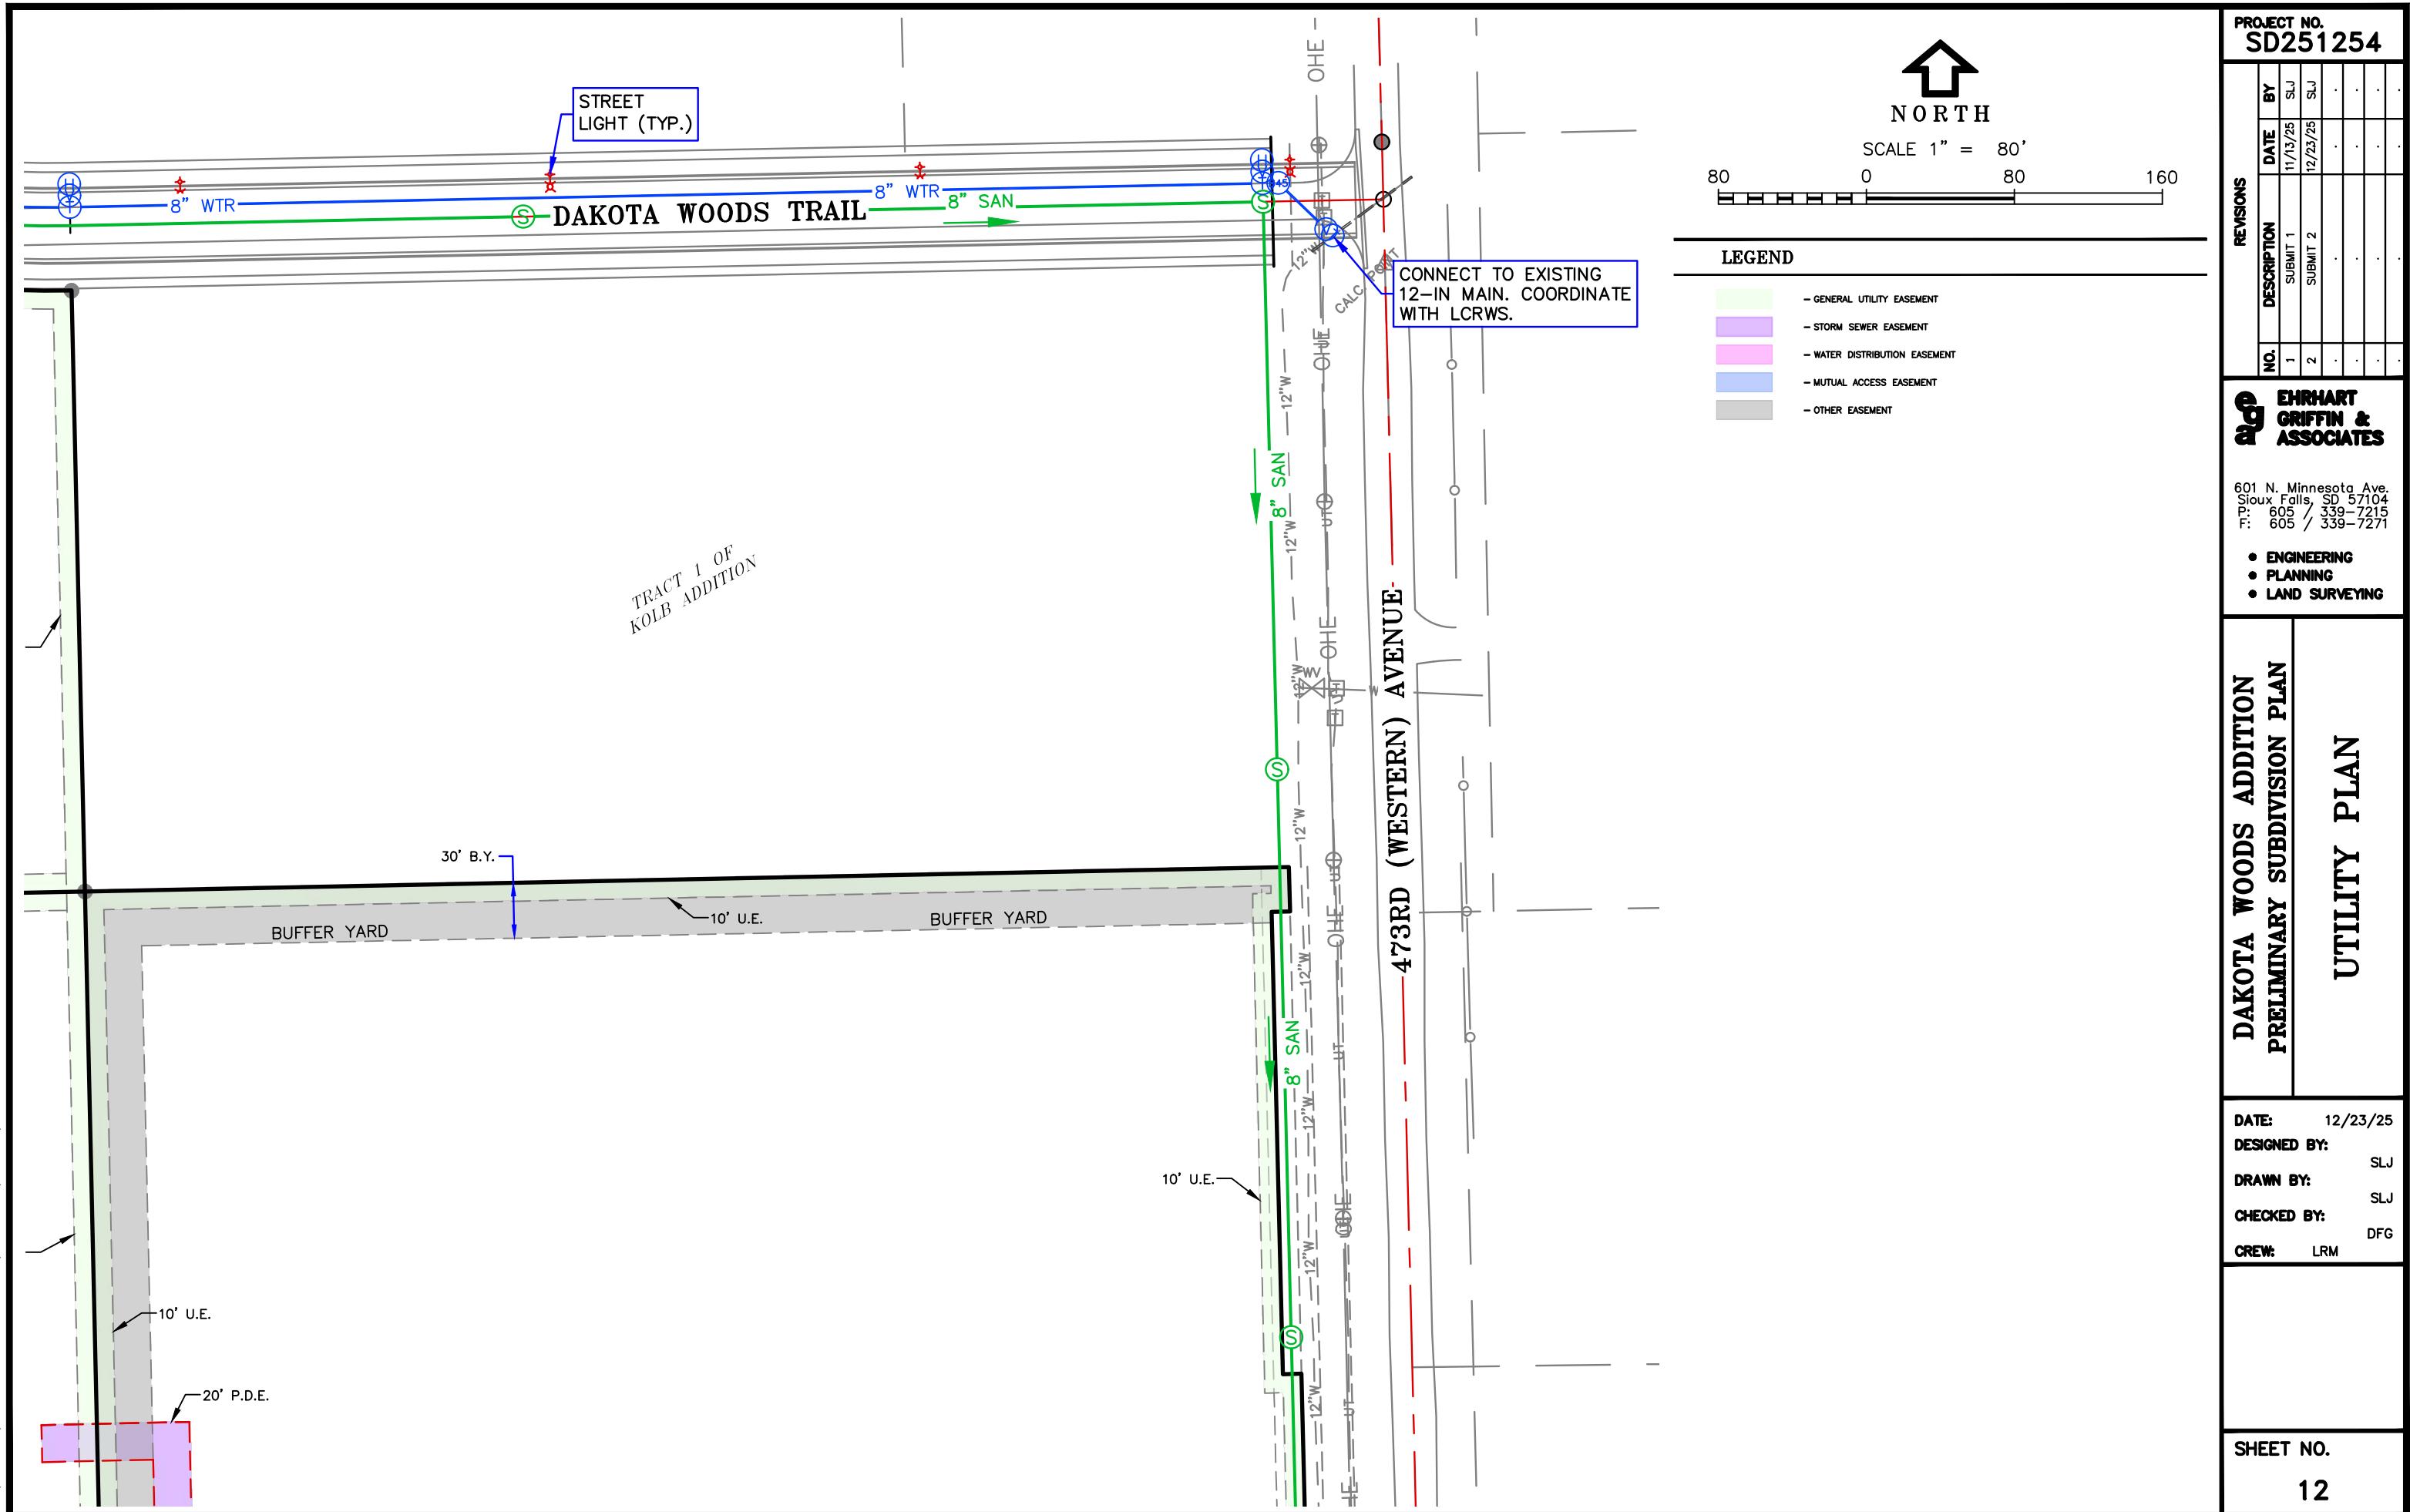

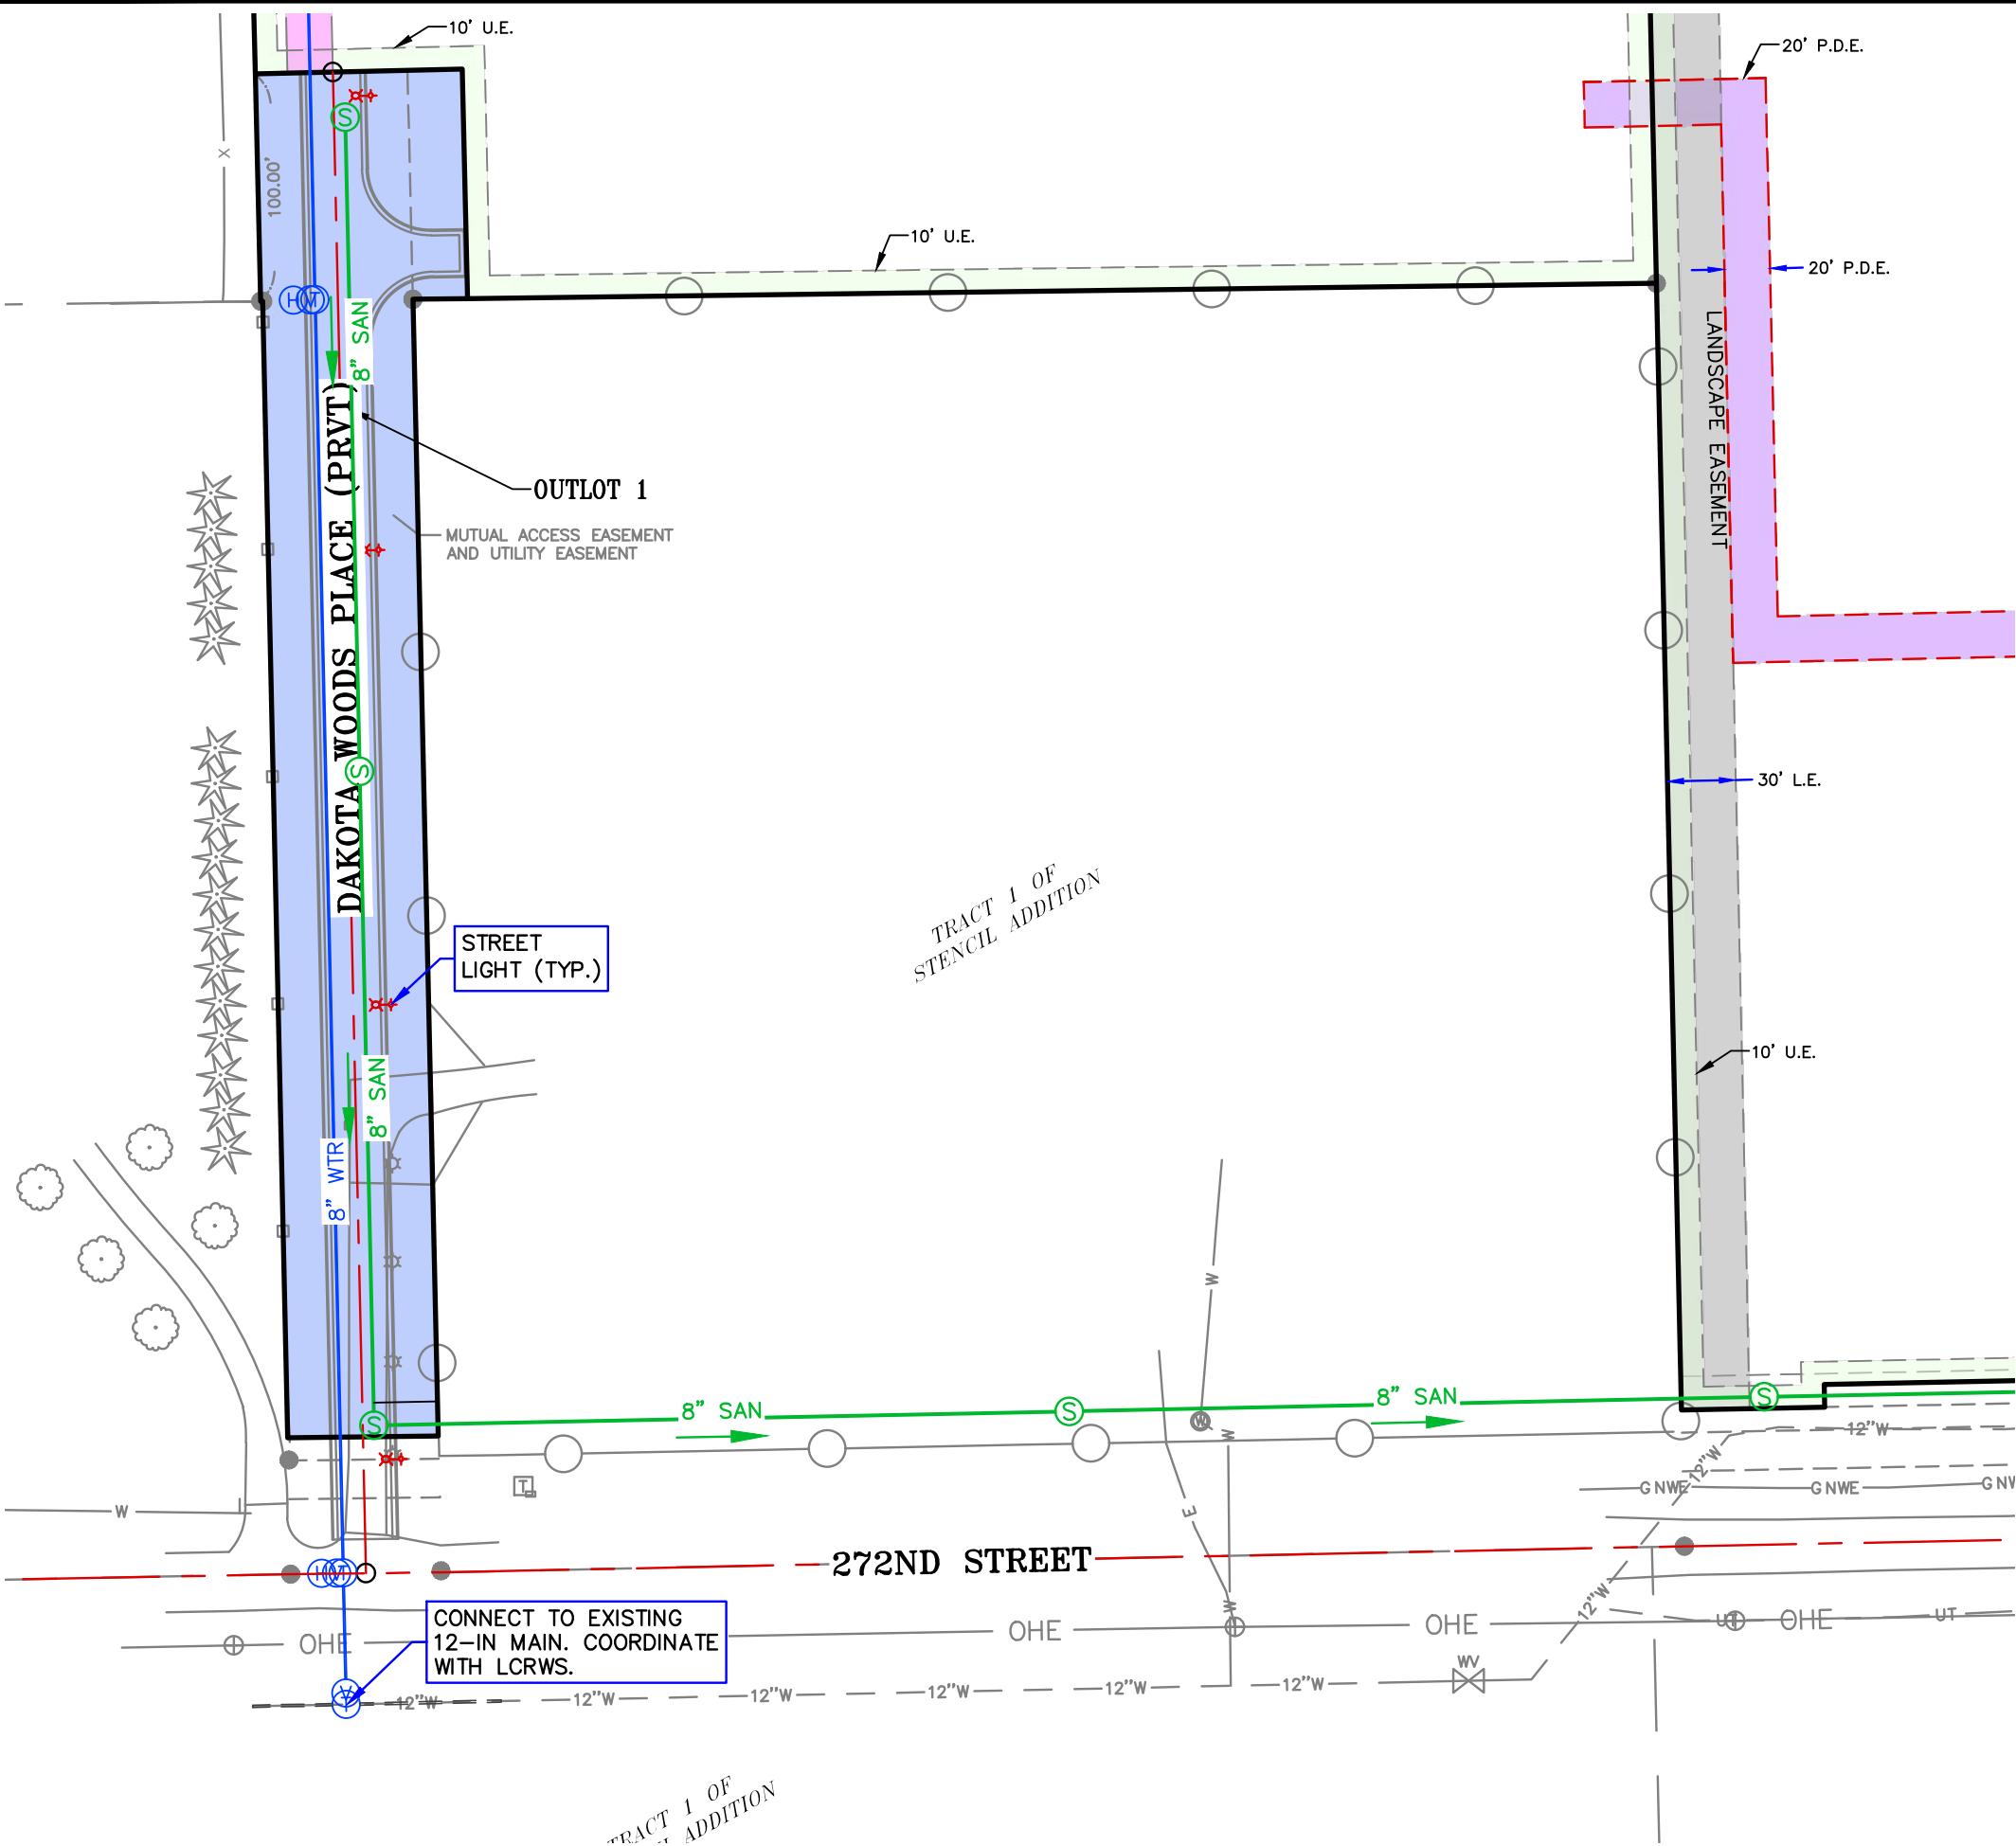

A black icon of a house with an upward-pointing arrow through the center, representing the cardinal direction 'North'.

SCALE 1" = 80'



LEGEND

- GENERAL UTILITY EASEMENT
- STORM SEWER EASEMENT
- WATER DISTRIBUTION EASEMENT
- MUTUAL ACCESS EASEMENT
- OTHER EASEMENT

601 N. Minnesota Ave.
Sioux Falls, SD 57104
P: 605 / 339-7215
F: 605 / 339-7271

- ENGINEERING
 - PLANNING
 - LAND SURVEYING

1 N. Minnesota Ave.
Dakota Falls, SD 57104
605 / 339-7215
605 / 339-7271

SECTION III **PRELIMINARY SUBDIVISION PLAN**

UTILITY PLAN

DATE: 12/23/25

DESIGNED BY:


DRAWN BY:

SLJ

DFG

HEET NO.

13

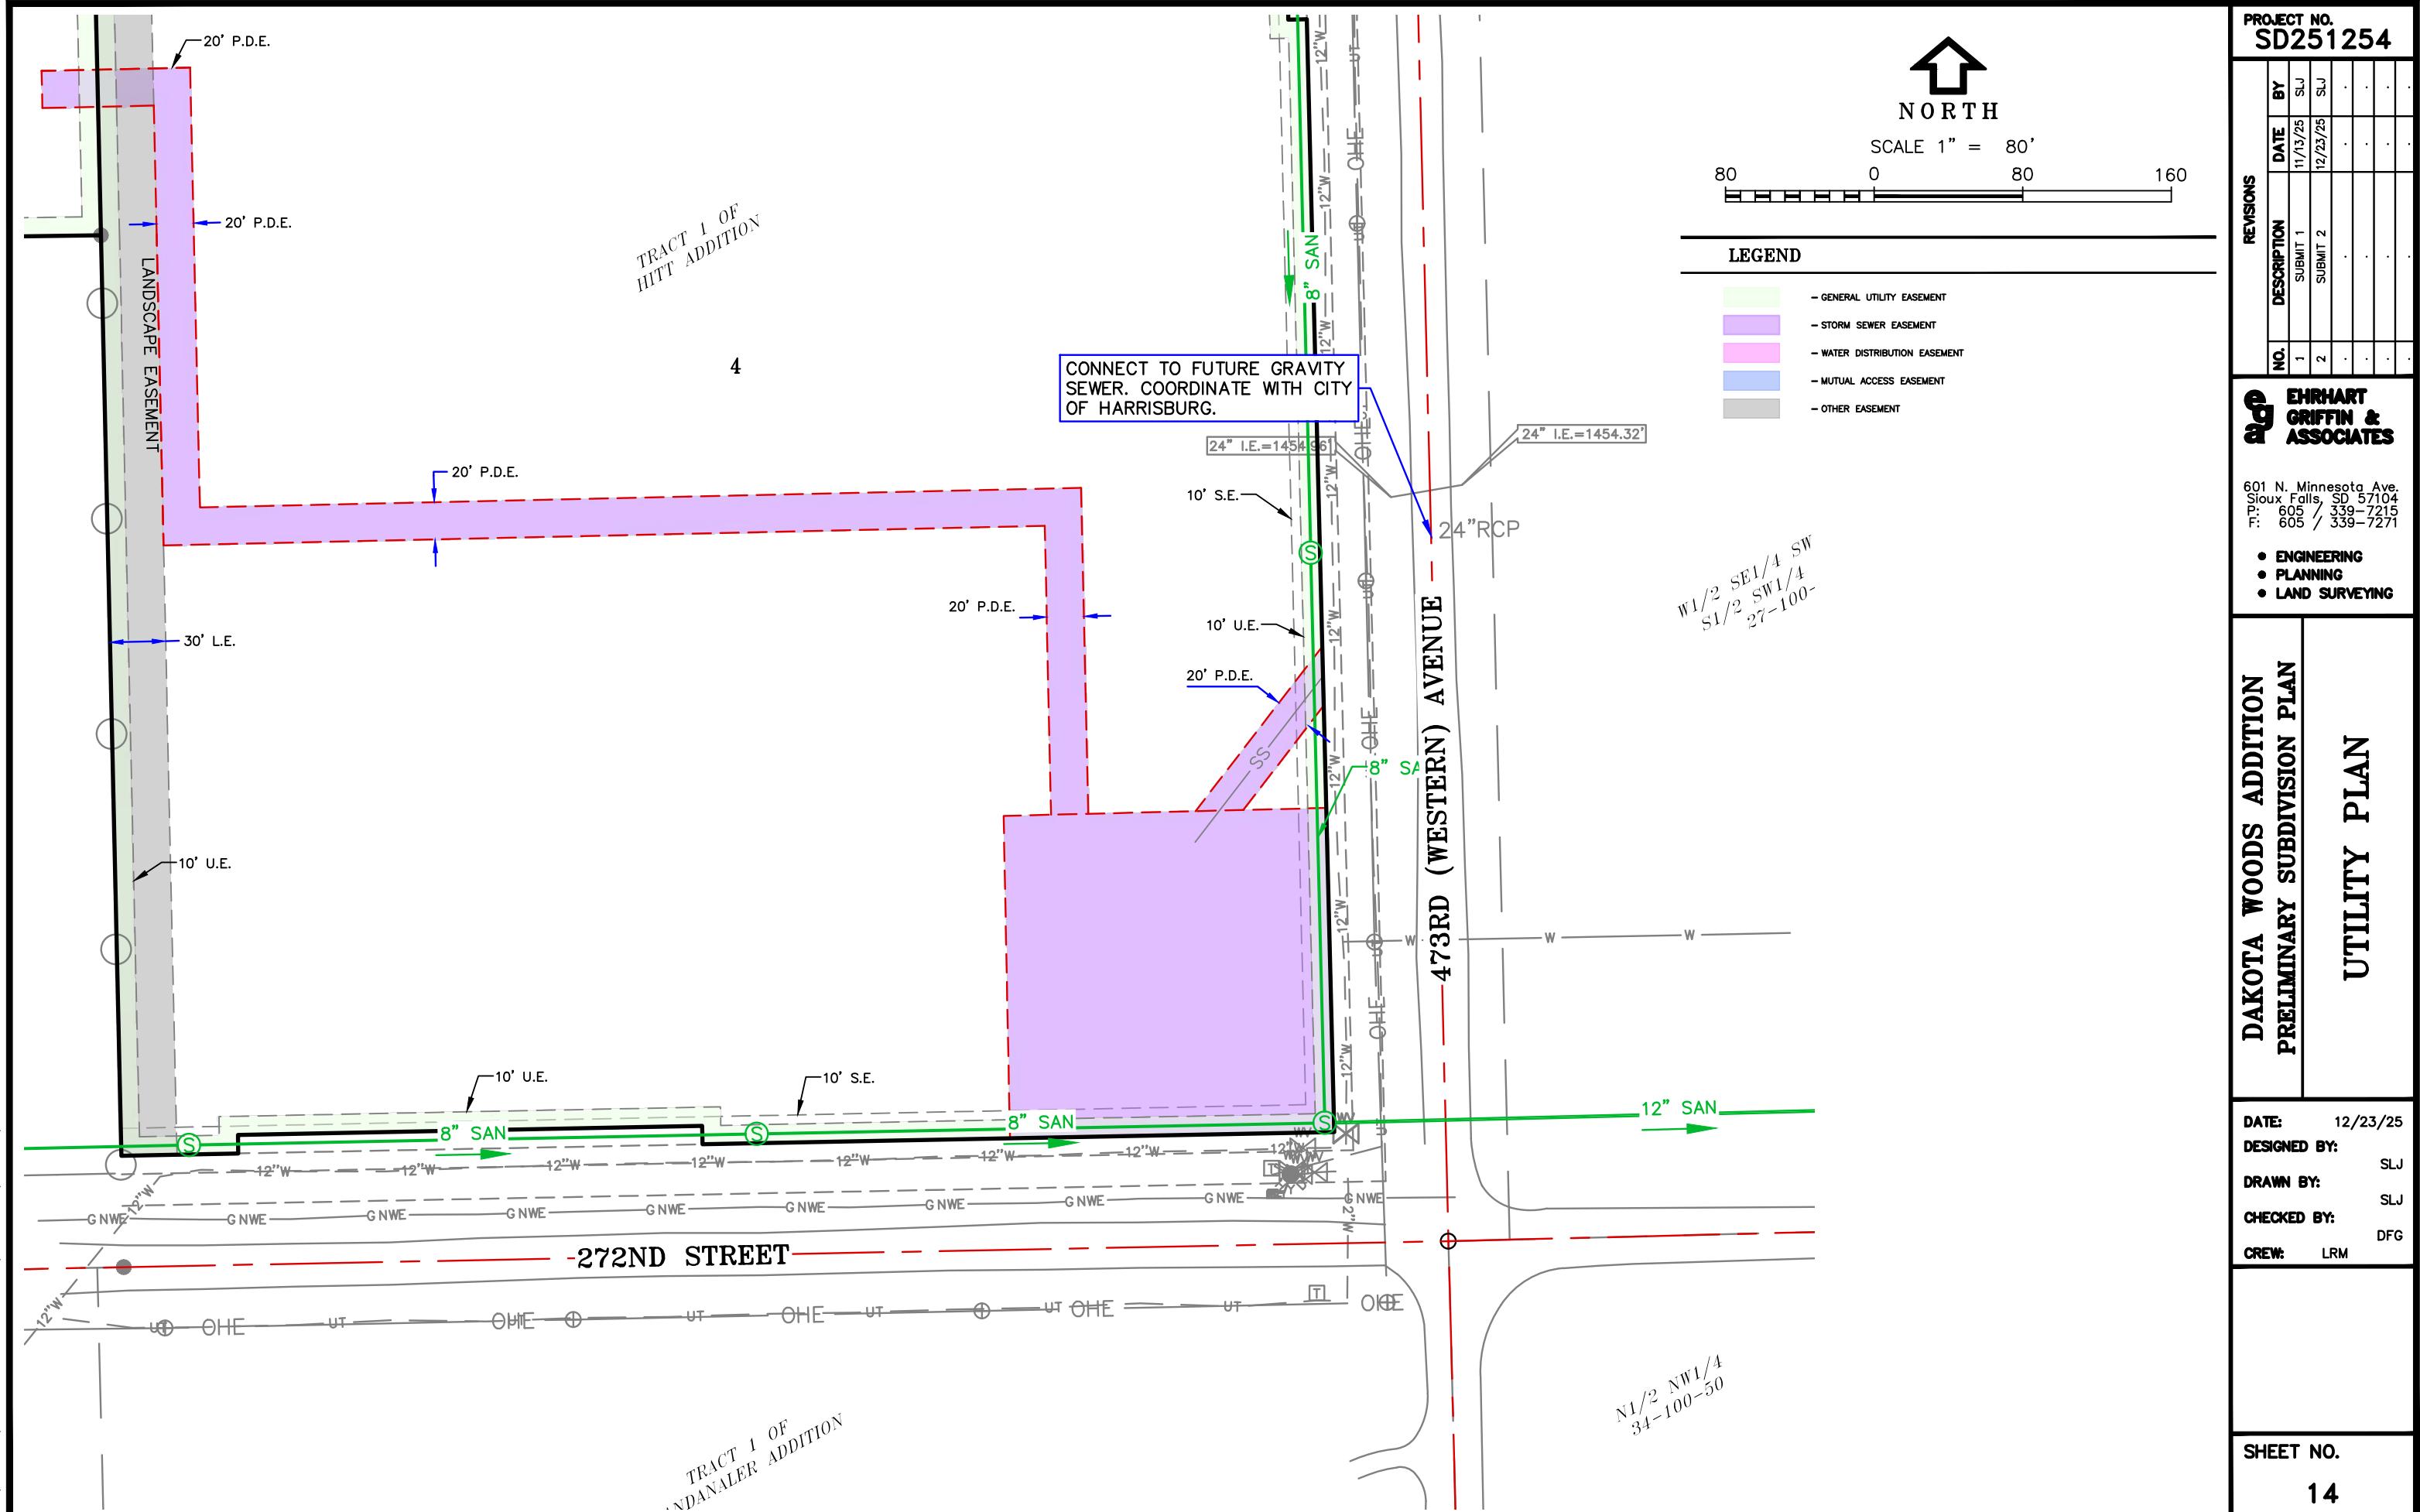



W1/2 SE1/4 SW1/4 &
S1/2 SW1/4 SW1/4
27-100-50

24" I.E.=1454.32"

N1/2 NW1/4
34-100-50

W1/2 SE1/4 SW1/4 &
S1/2 SW1/4 SW1/4
27-100-50

473RD (WESTERN) AVENUE

272ND STREET

LONE TREE AVENUE
(80' R.O.W.)

NORTH

SCALE 1" = 80'

80 0 80 160

PROJECT NO.
SD251254

REVISIONS

NO. DESCRIPTION DATE BY
1 SUBMIT 1 11/13/25 SLJ
2 SUBMIT 2 12/23/25 SLJ

EHRHART
GRIFFIN &
ASSOCIATES

601 N. Minnesota Ave.
Sioux Falls, SD 57104
T: 605 / 339-7215
F: 605 / 339-7271

- ENGINEERING
- PLANNING
- LAND SURVEYING

DAKOTA WOODS ADDITION
PRELIMINARY SUBDIVISION PLAN

UTILITY PLAN

DATE: 12/23/25

DESIGNED BY: SLJ


DRAWN BY: SLJ

CHECKED BY: DFG

CREW: LRM

SHEET NO.

15

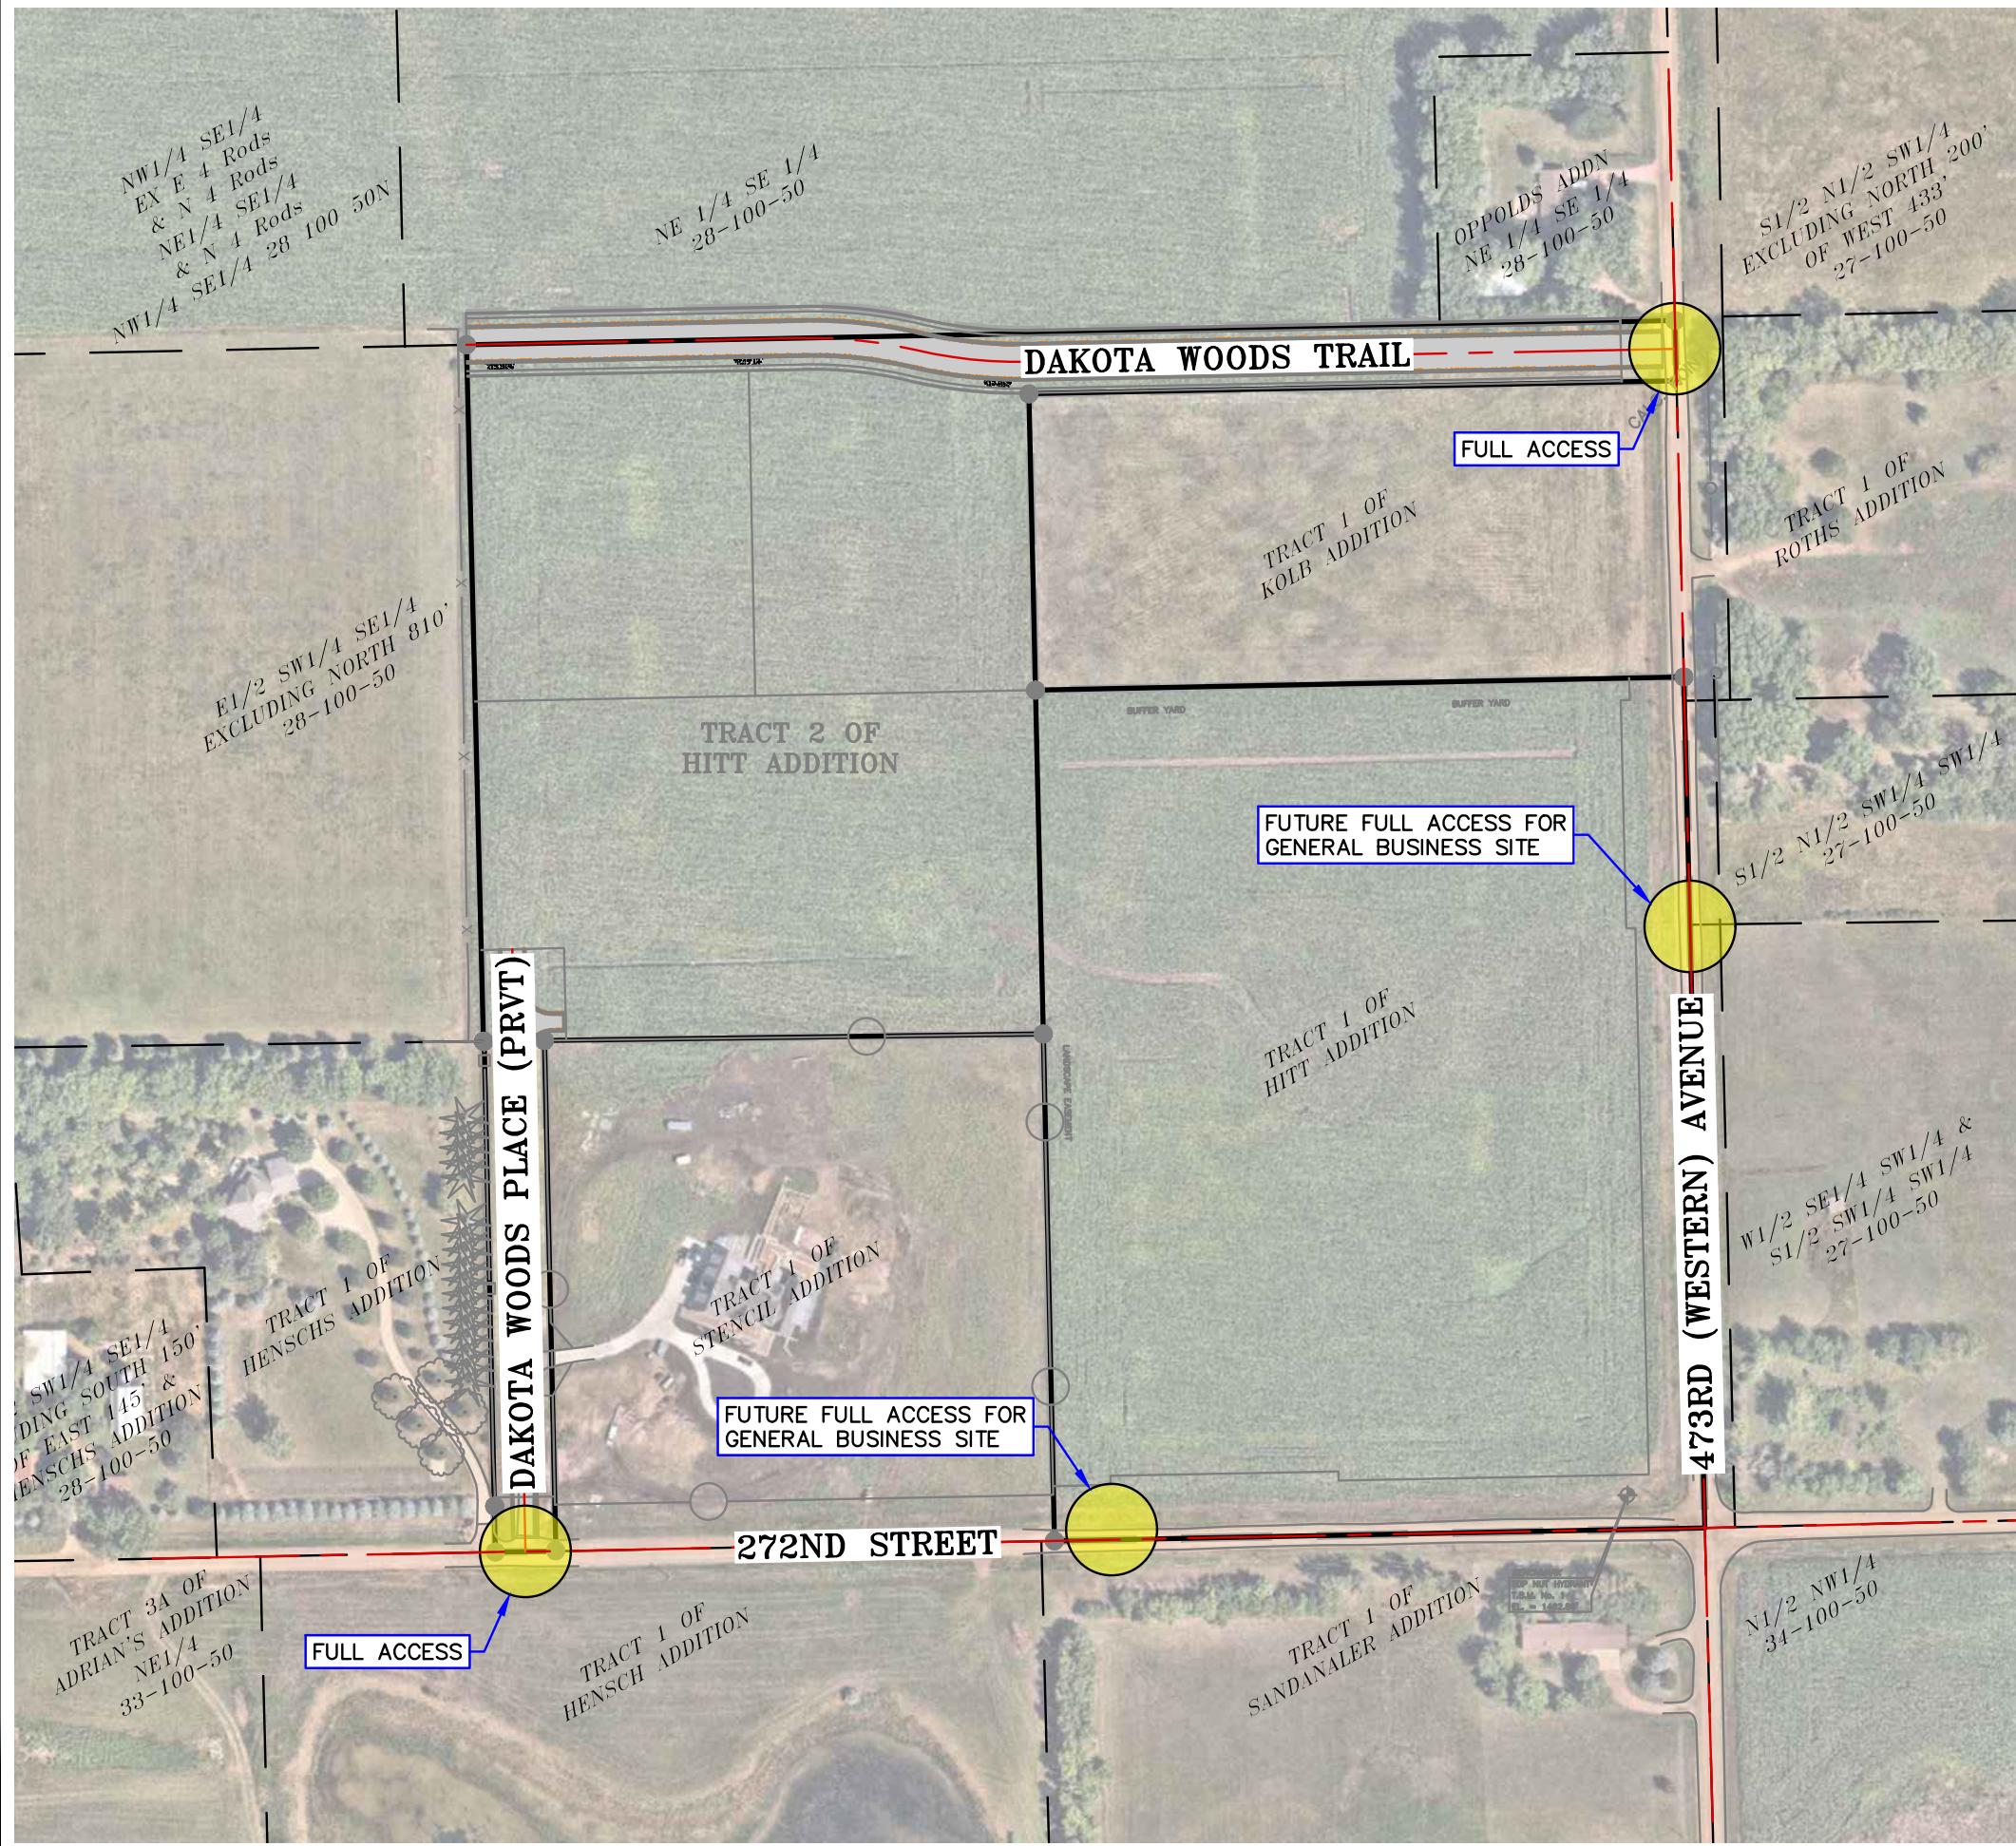

200 0 200 400
SCALE 1" = 200'

GENERAL NOTES

1. The existing land use is as agricultural row crop land.
2. There are no identified wetland or riparian features within the development according to the National Wetland Inventory Mapper.
3. The development is not within a flood plain according to FEMA firm 46083C0134C and 46083C0153C, effective April 2, 2008.

STREET NOTES

1. Dakota Woods Place
 - A. Local residential private street
 - B. 66-ft ROW
 - C. 29-ft BC-BC street width
2. Dakota Woods Trail
 - A. Phase 1
 - a. 20-ft wide asphalt drive
 - B. Phase 4
 - a. Industrial public street
 - b. 70-ft ROW
 - c. 41-ft BC-BC street width
3. 272nd Street & 473rd Avenue
 - A. Arterial public streets
 - B. 120-ft ROW
 - C. 10-ft x 250-ft dedicated right turn lane ROW widening.

DAKOTA WOODS ADDITION PRELIMINARY SUBDIVISION PLAN

ACCESS LAYOUT

DATE: 12/23/25
DESIGNED BY: SLJ
DRAWN BY: SLJ
CHECKED BY: DFG
CREW: LRM

SHEET NO.
16

PROJECT NO.		SD251254	
REVISIONS		DESCRIPTION	DATE BY
NO.		SUBMIT 1	11/13/25 SLJ
1		SUBMIT 2	12/23/25 SLJ
2			

**EHRHART
GRIFFIN &
ASSOCIATES**

601 N. Minnesota Ave.
Sioux Falls, SD 57104
F: 605 / 339-7215
605 / 339-7271

- ENGINEERING
- PLANNING
- LAND SURVEYING

City of Harrisburg Building Permits Issued December 2025						
12/1/2025	2025-0501	LT Companies, Inc.	Fence	Acreage Fence	7,000.00	821 Yuzina Avenue Harrisburg
12/3/2025	2025-0233	4T Companies, LLC	New Structure (Athletic Facility)	Naatjes Concrete, Inc.	2,500,000.00	911 Flatiron Avenue Harrisburg
12/4/2025	2025-0510	Signature Companies, LLC	New Single-Family Home	Signature Companies, LLC	250,000.00	708 Creekside Trail Harrisburg
12/4/2025	2025-0511	Signature Companies, LLC	New Single-Family Home	Signature Companies, LLC	350,000.00	704 Creekside Trail Harrisburg
12/16/2025	2025-0513	Nielson Development, LLC	New Non-Residential Structure	Nielson Construction	580,000.00	625 Serenity Place Harrisburg
12/16/2025	2025-0516	LT Companies, Inc.	New Single-Family Home	LT Companies, Inc.	330,000.00	824 Almond Avenue Harrisburg
12/16/2025	2025-0517	LT Companies, Inc.	New Single-Family Home	LT Companies, Inc.	318,000.00	818 Almond Avenue Harrisburg
12/29/2025	2025-0519	Sawyer Pointe	Freestanding Sign	Ace Signs	7,000.00	1223 Tom Sawyer Trail Harrisburg
12/29/2025	2025-0522	Boehne, Austin & Kaitlyn	Fence	Michaels Fence Co	8,500.00	433 Bunyan Drive Harrisburg
12/29/2025	2025-0523	Hovaldt, Herman & Tonya	Lower Level Finish (Partial)	Hovaldt, Herman & Tonya	5,000.00	602 Cottonwood Drive Harrisburg
12/30/2025	2025-0512	Capstone Homes	New Single-Family Home	Capstone Homes	264,500.00	813 Estate Street Harrisburg
12/31/2025	2025-0521	Joffer, Brandon	Lower Level Finish	Joffer, Brandon	3,000.00	635 Creekside Trail Harrisburg

City of Harrisburg
Month-by-Month Comparison

	January			February			March			April			May		
	2023	2024	2025	2023	2024	2025	2023	2024	2025	2023	2024	2025	2023	2024	2025
New Homes	1	0	1	1	10	1	2	6	8	16	10	13	9	4	6
Lower-Level Finish	4	5	9	8	5	6	6	3	3	2	6	8	3	7	3
Fence	0	0	2	0	2	0	0	9	7	12	16	17	19	30	11
Non-Residential (Comm/Ind)	3	1	2	0	2	2	2	3	1	0	6	6	2	4	2
Other	0	2	3	5	3	3	16	12	10	52	19	26	71	23	22
Total Permits	8	8	17	14	22	12	26	33	29	82	57	70	104	68	44
Running Total	8	8	17	22	30	29	48	63	58	130	120	128	234	188	172
	June			July			August			September			October		
	2023	2024	2025	2023	2024	2025	2023	2024	2025	2023	2024	2025	2023	2024	2025
New Homes	11	9	7	9	6	6	4	2	11	9	11	15	15	5	11
Lower-Level Finish	2	2	4	2	3	6	5	2	2	2	5	11	1	5	4
Fence	11	14	10	11	10	8	12	11	5	5	14	17	7	6	7
Non-Residential (Comm/Ind)	0	5	4	0	7	1	2	8	13	1	4	2	3	5	8
Other	33	16	18	35	16	20	30	25	2	13	20	17	14	14	10
Total Permits	57	46	43	57	42	41	53	48	33	30	54	62	40	35	40
Running Total	291	234	215	348	276	256	401	324	289	431	378	351	471	413	391
	November			December			HARRISBURG CITY OF								
	2023	2024	2025	2023	2024	2025	2023	2024	2025	2023	2024	2025	2023	2024	2025
New Homes	5	5	6	1	0	5							January		
Lower-Level Finish	6	1	2	6	2	2							February		
Fence	7	7	8	2	2	2							March		
Non-Residential (Comm/Ind)	3	4	0	0	3	3							April		
Other Permits	15	8	2	5	6	0							May		
Total Permits	36	25	18	14	13	12							June		
Running Total	507	438	409	521	451	421							July		
	Total Valuation for December			2024			Permitted New Homes								
							2023	2024	2025	2023	2024	2025	2023	2024	2025