


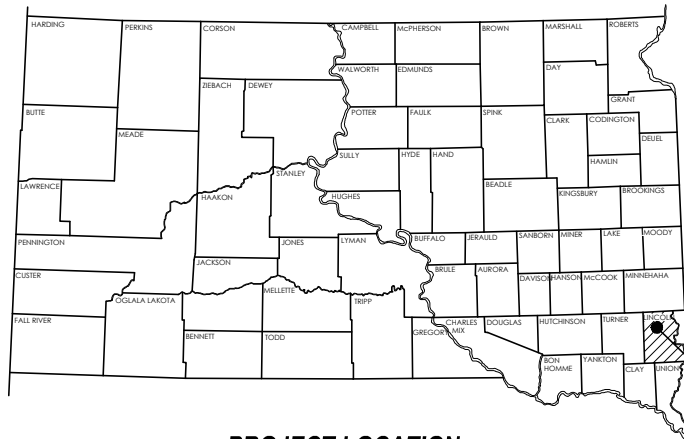


PROJECT LOCATION

LINCOLN COUNTY, SOUTH DAKOTA
PLANS FOR PROPOSED

2021 LINCOLN COUNTY SURFACING PROJECT
LINCOLN COUNTY 106 - I-29 to 480th Avenue and LINCOLN COUNTY 123 - 85th Street to $\pm\frac{1}{2}$ mile from 272nd Street.
COLD MILLING ASPHALT CONCRETE AND ASPHALT CONCRETE RESURFACING

INDEX OF SHEETS

Sheet No. 1	Title Sheet
Sheet No. 2 - 4	Estimate of Quantities and Notes
Sheet No. 5	Typical Surfacing Section
Sheet No. 6 - 8	Permanent Pavement Markings
Sheet No. 9	Traffic Control
Sheet No. 10 - 13	Standard Plates
Sheet No. 14 - 16	Lincoln County 106 Plan View
Sheet No. 17	Lincoln County 123 Plan View
Sheet No. 18 - 22	Surfacing Details

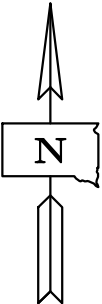

COUNTY OFFICIALS

Highway Superintendent


Terry Fluit
104 N. Main Street
Suite B150
Canton, SD 57013-1703
Phone: (605) 764-5841
Fax: (605) 764-5932

Commissioners

Joel Arends
James Jibben
Tiffani Landeen
Michael Poppens
Jim Schmidt

STORM WATER PERMIT

None Required

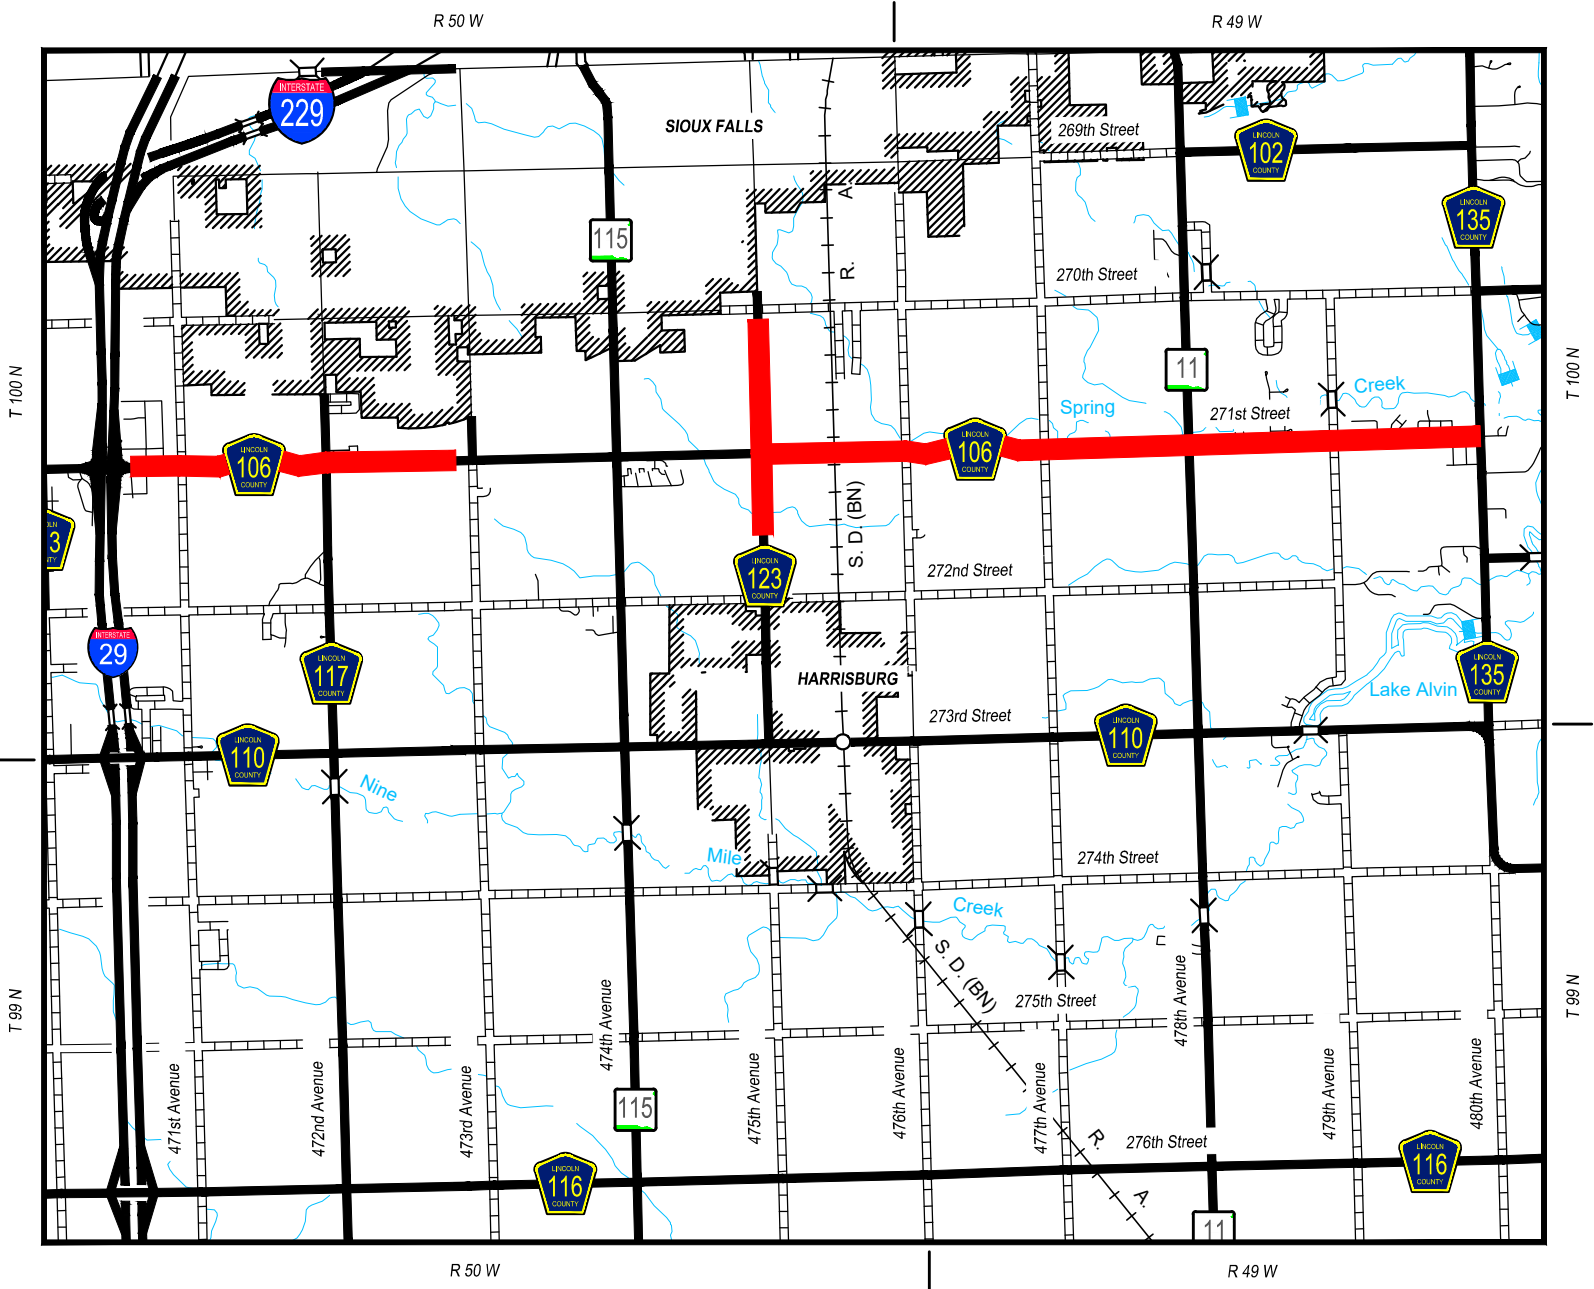

LOCATION MAP

