
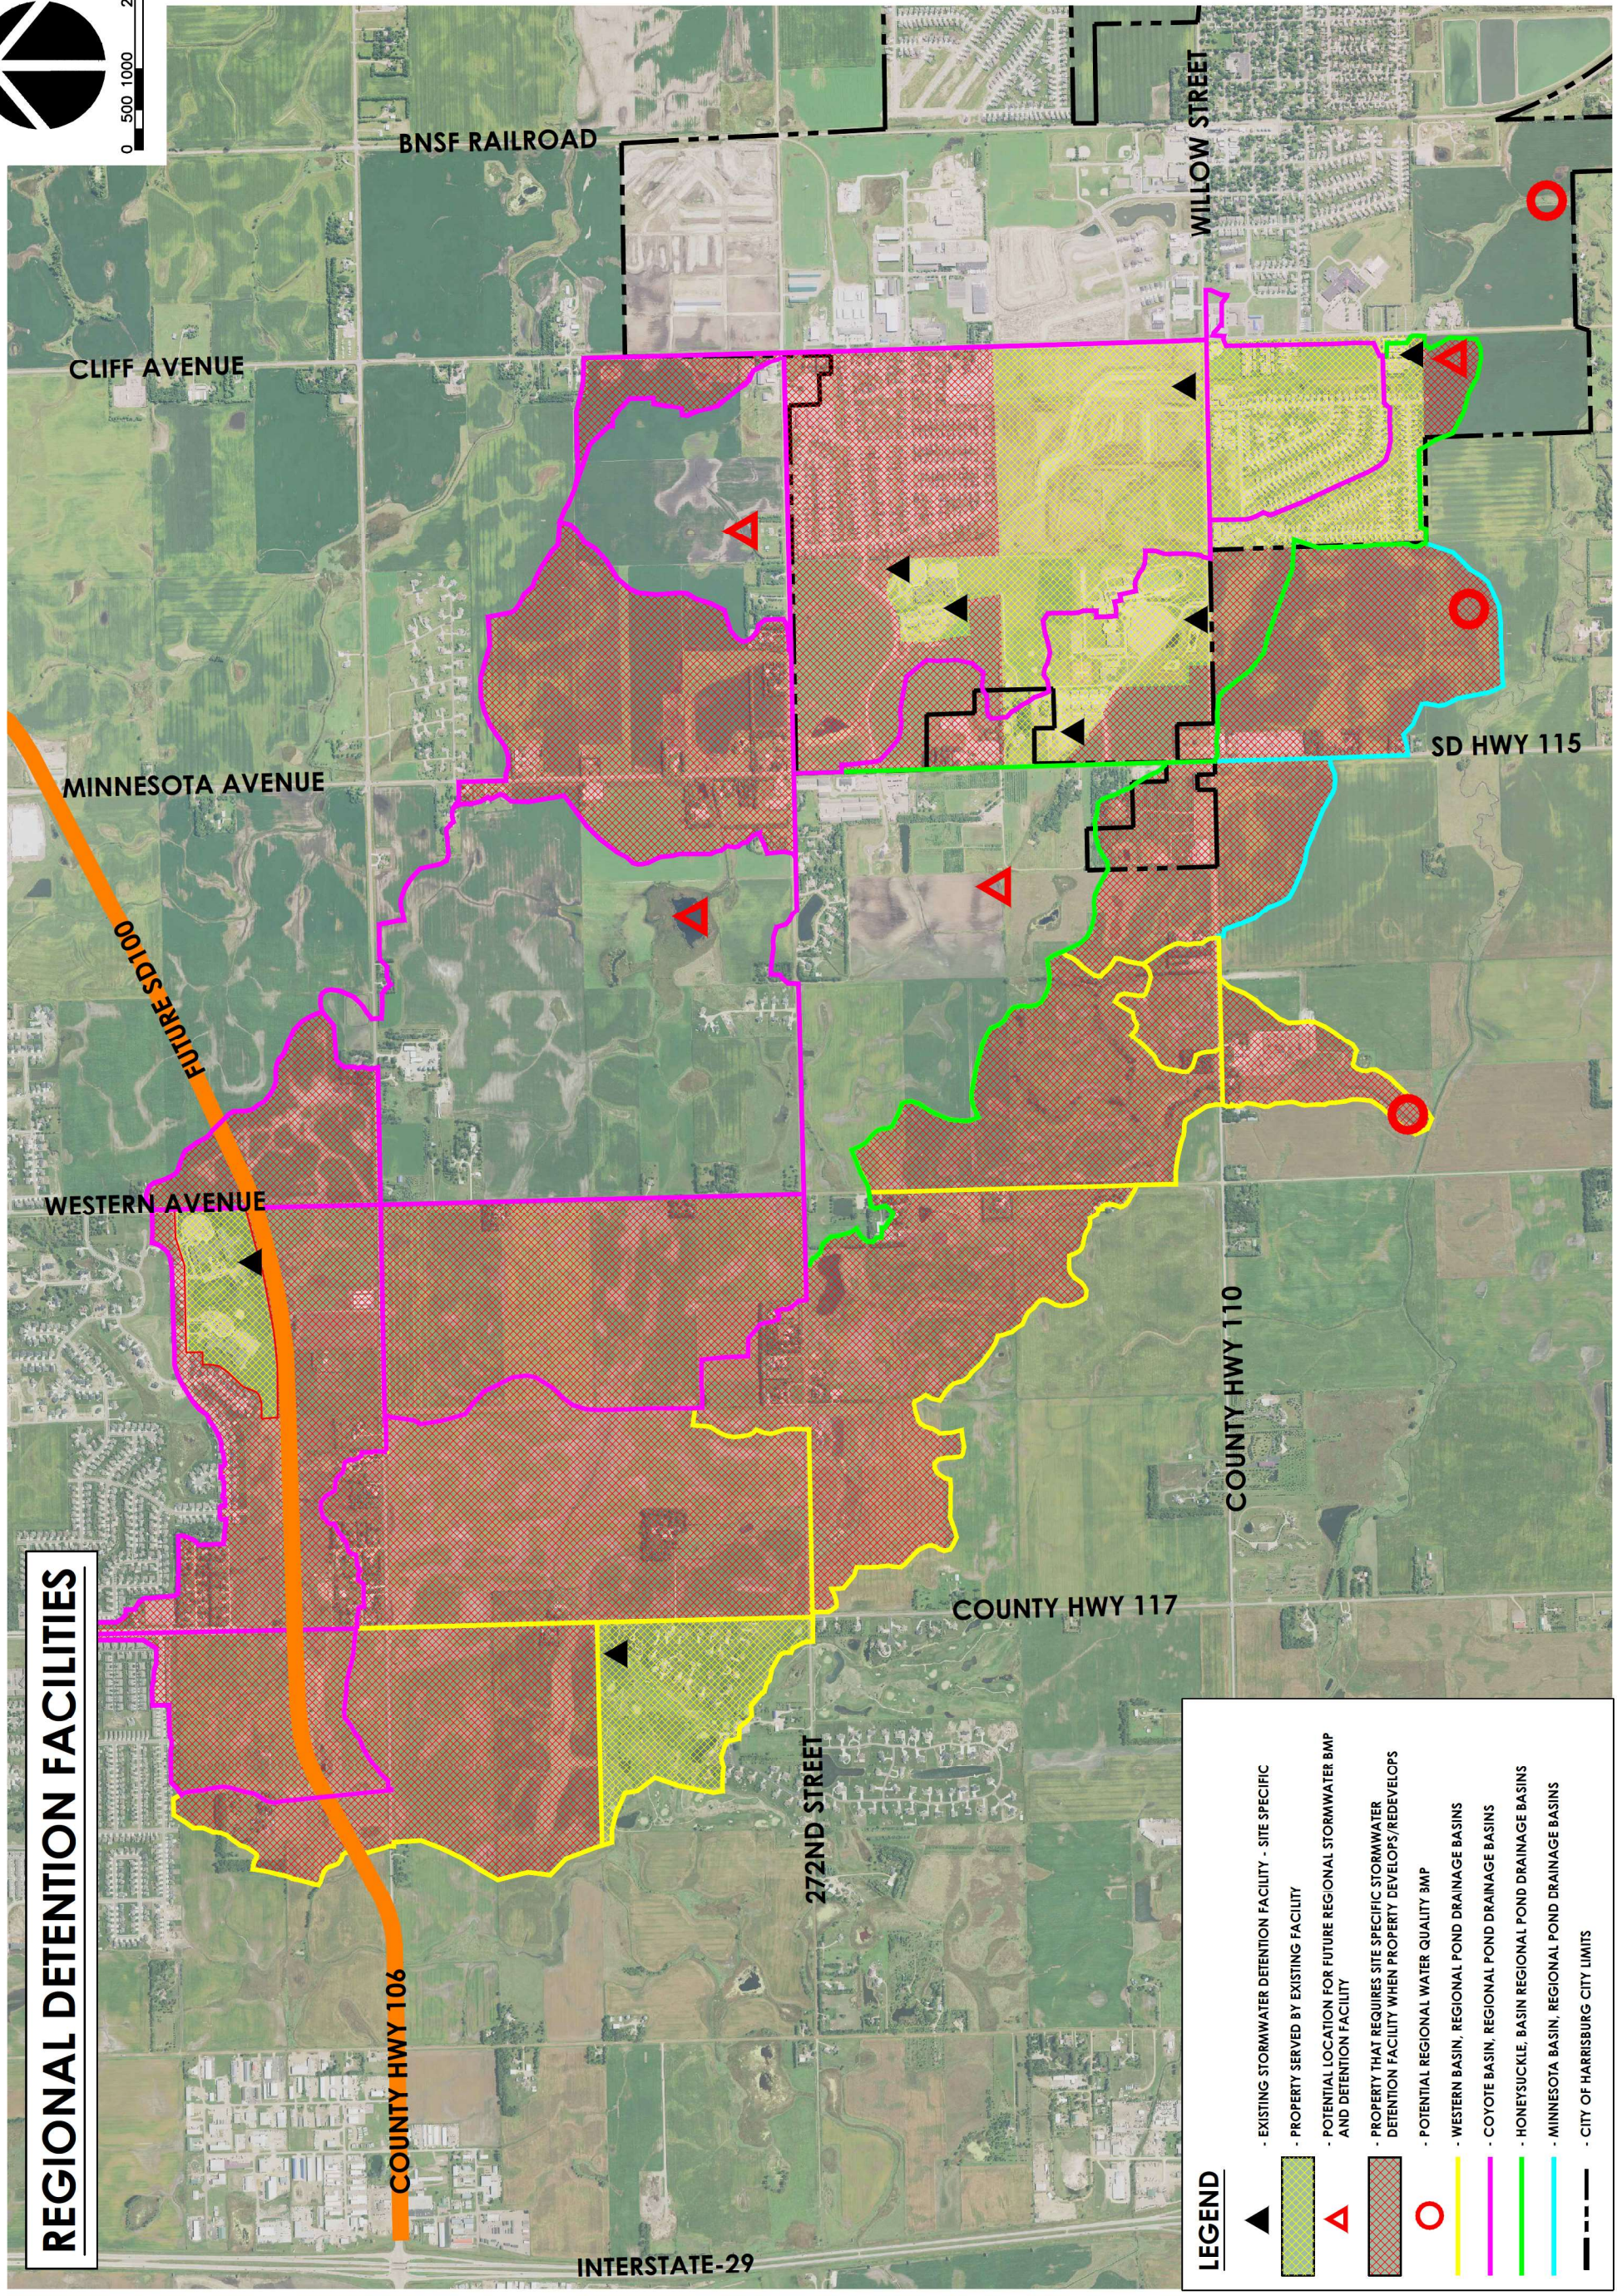


BASIN BOUNDARIES

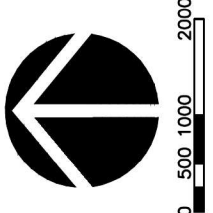



REGIONAL DETENTION FACILITIES

LEGEND

- ▲ - EXISTING STORMWATER DETENTION FACILITY - SITE SPECIFIC
- ▨ - PROPERTY SERVED BY EXISTING FACILITY
- △ - POTENTIAL LOCATION FOR FUTURE REGIONAL STORMWATER BMP AND DETENTION FACILITY
- ▨ - PROPERTY THAT REQUIRES SITE SPECIFIC STORMWATER DETENTION FACILITY WHEN PROPERTY DEVELOPS/REDEVELOPS
- - POTENTIAL REGIONAL WATER QUALITY BMP
- - WESTERN BASIN, REGIONAL POND DRAINAGE BASINS
- - COYOTE BASIN, REGIONAL POND DRAINAGE BASINS
- - HONEYSUCKLE, BASIN REGIONAL POND DRAINAGE BASINS
- - MINNESOTA BASIN, REGIONAL POND DRAINAGE BASINS
- - - - CITY OF HARRISBURG CITY LIMITS



WEST HARRISBURG MASTER DRAINAGE PLAN
 COYOTE, WESTERN, HONEYSUCKLE, MINNESOTA BASINS
 HARRISBURG, SOUTH DAKOTA
 SEI PROJECT #: 18044

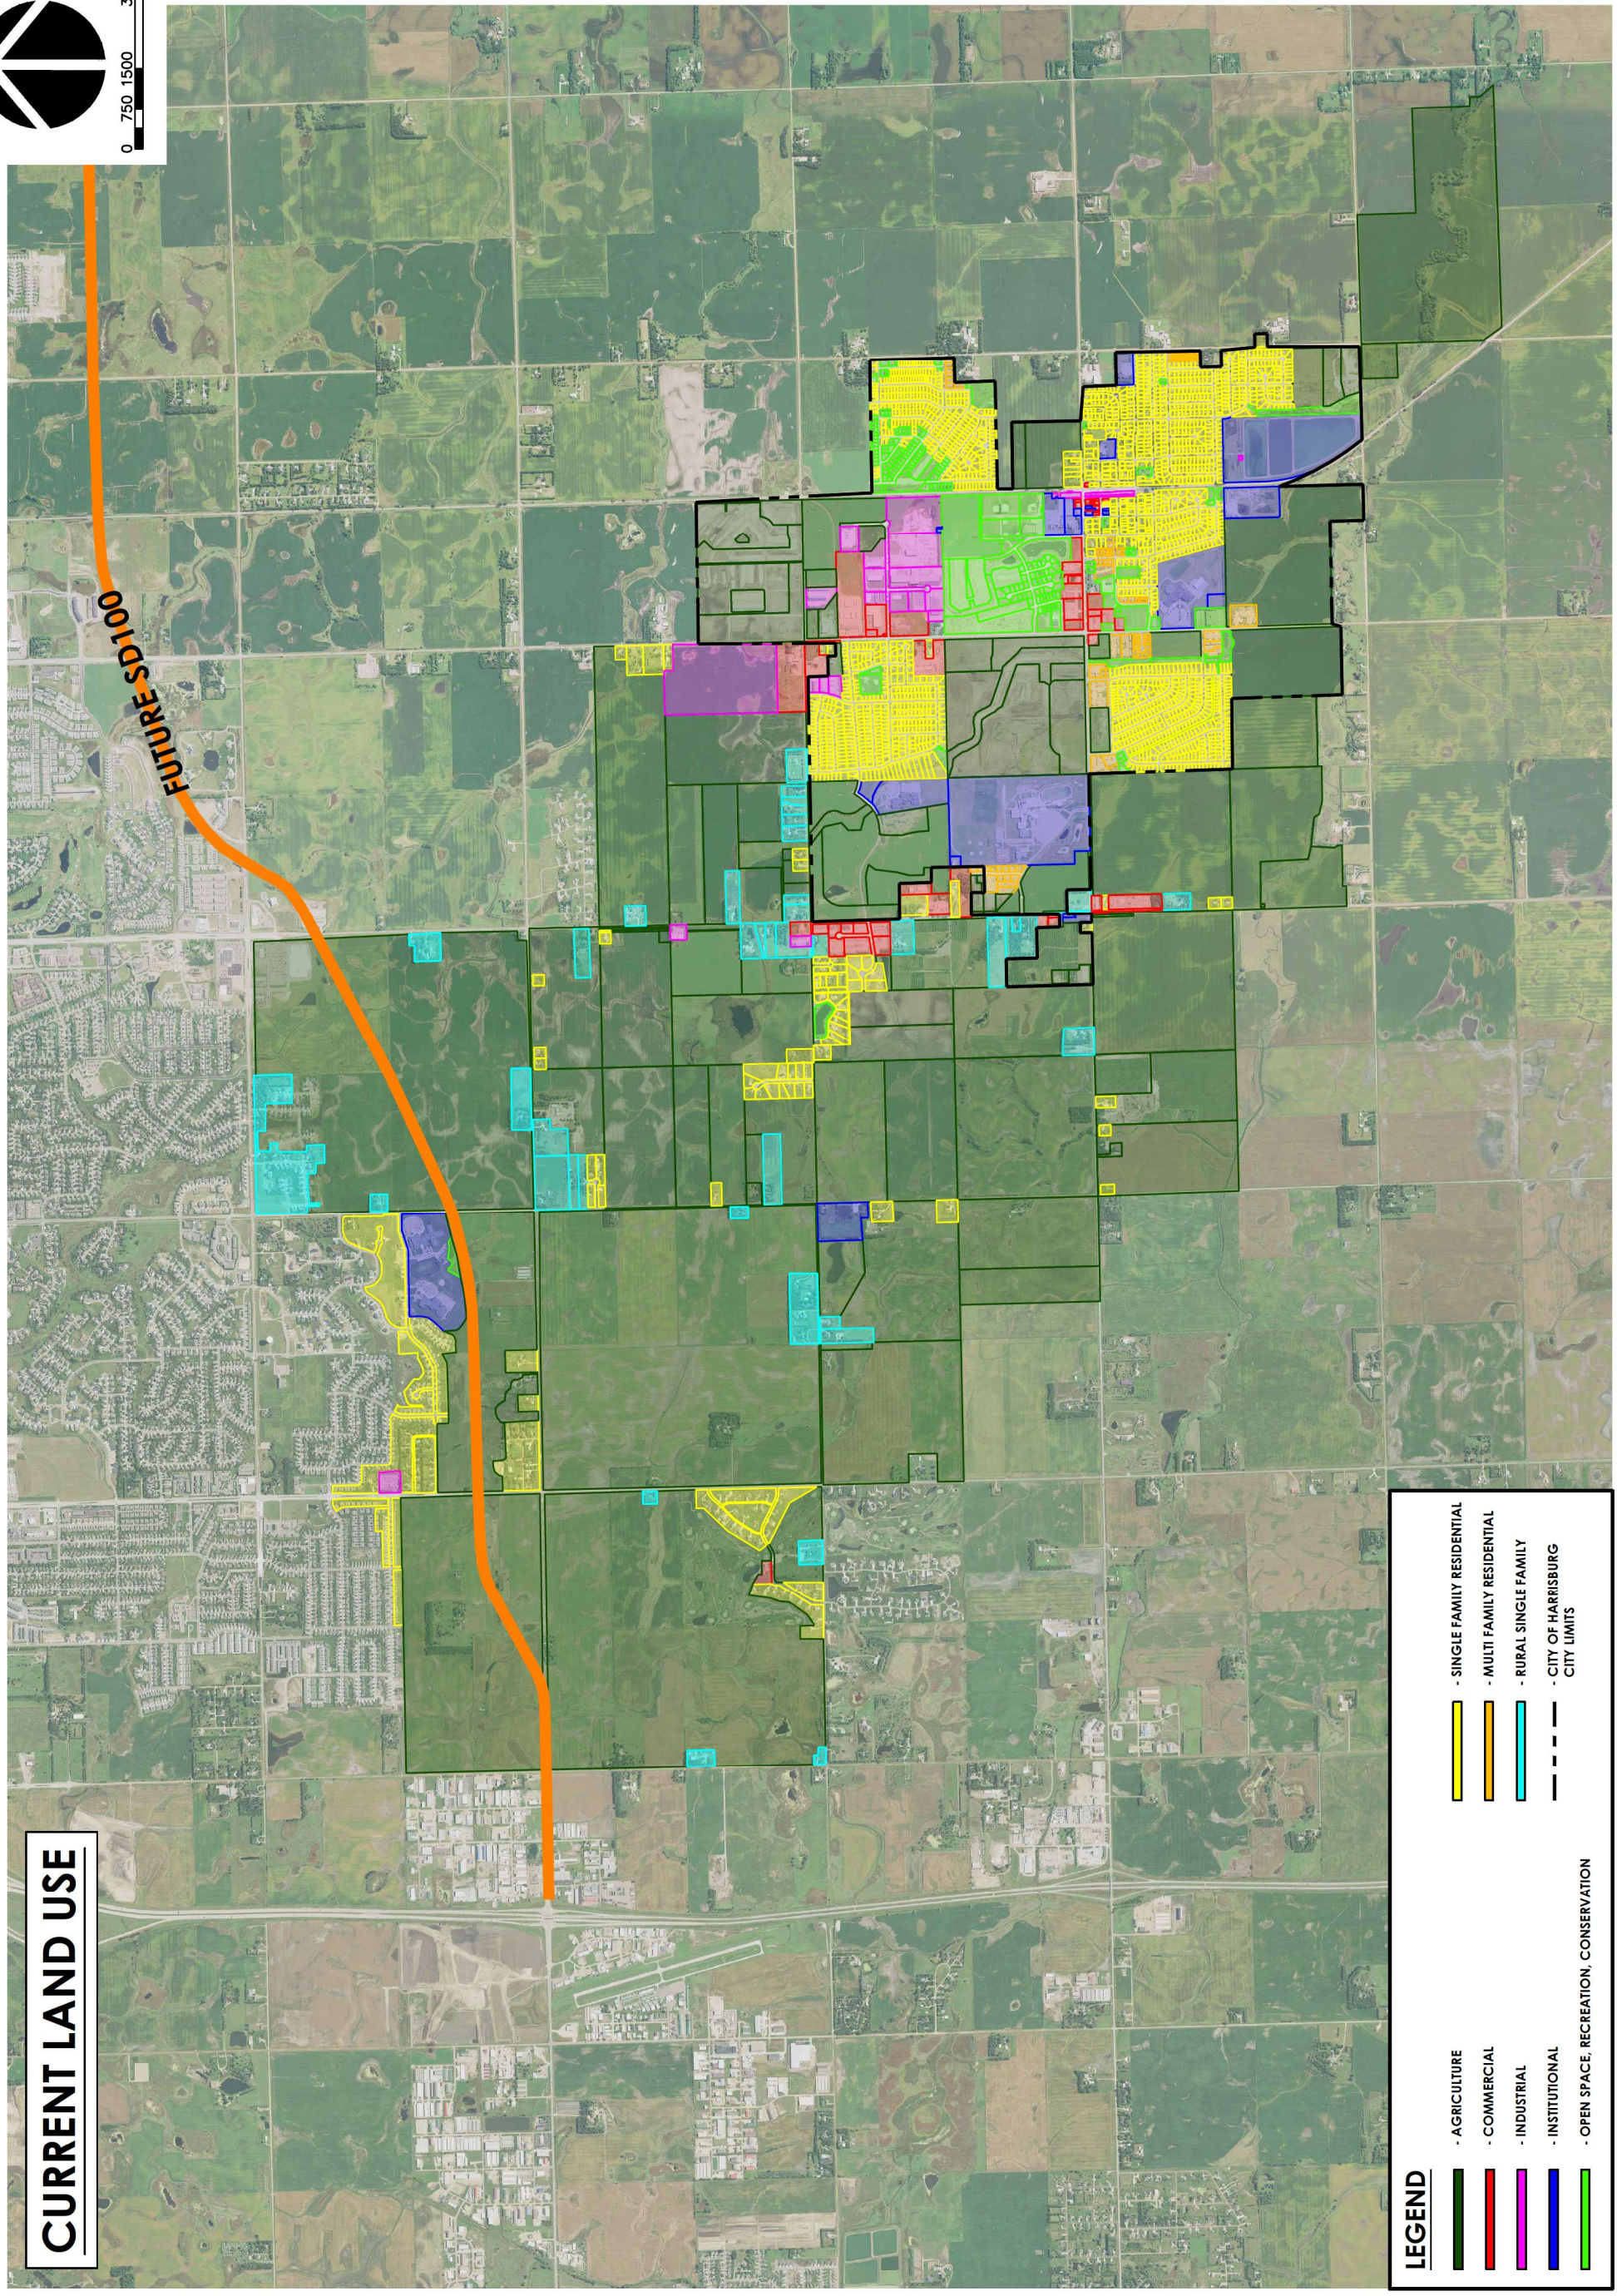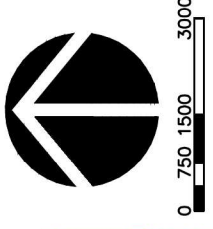



CURRENT LAND USE

LEGEND

	- AGRICULTURE		- SINGLE FAMILY RESIDENTIAL
	- COMMERCIAL		- MULTI FAMILY RESIDENTIAL
	- INDUSTRIAL		- RURAL SINGLE FAMILY
	- INSTITUTIONAL		- CITY OF HARRISBURG CITY LIMITS
	- OPEN SPACE, RECREATION, CONSERVATION		





WEST HARRISBURG MASTER DRAINAGE PLAN
 COYOTE, WESTERN, HONEYSUCKLE, MINNESOTA BASINS
 HARRISBURG, SOUTH DAKOTA
 SEI PROJECT #: 18044

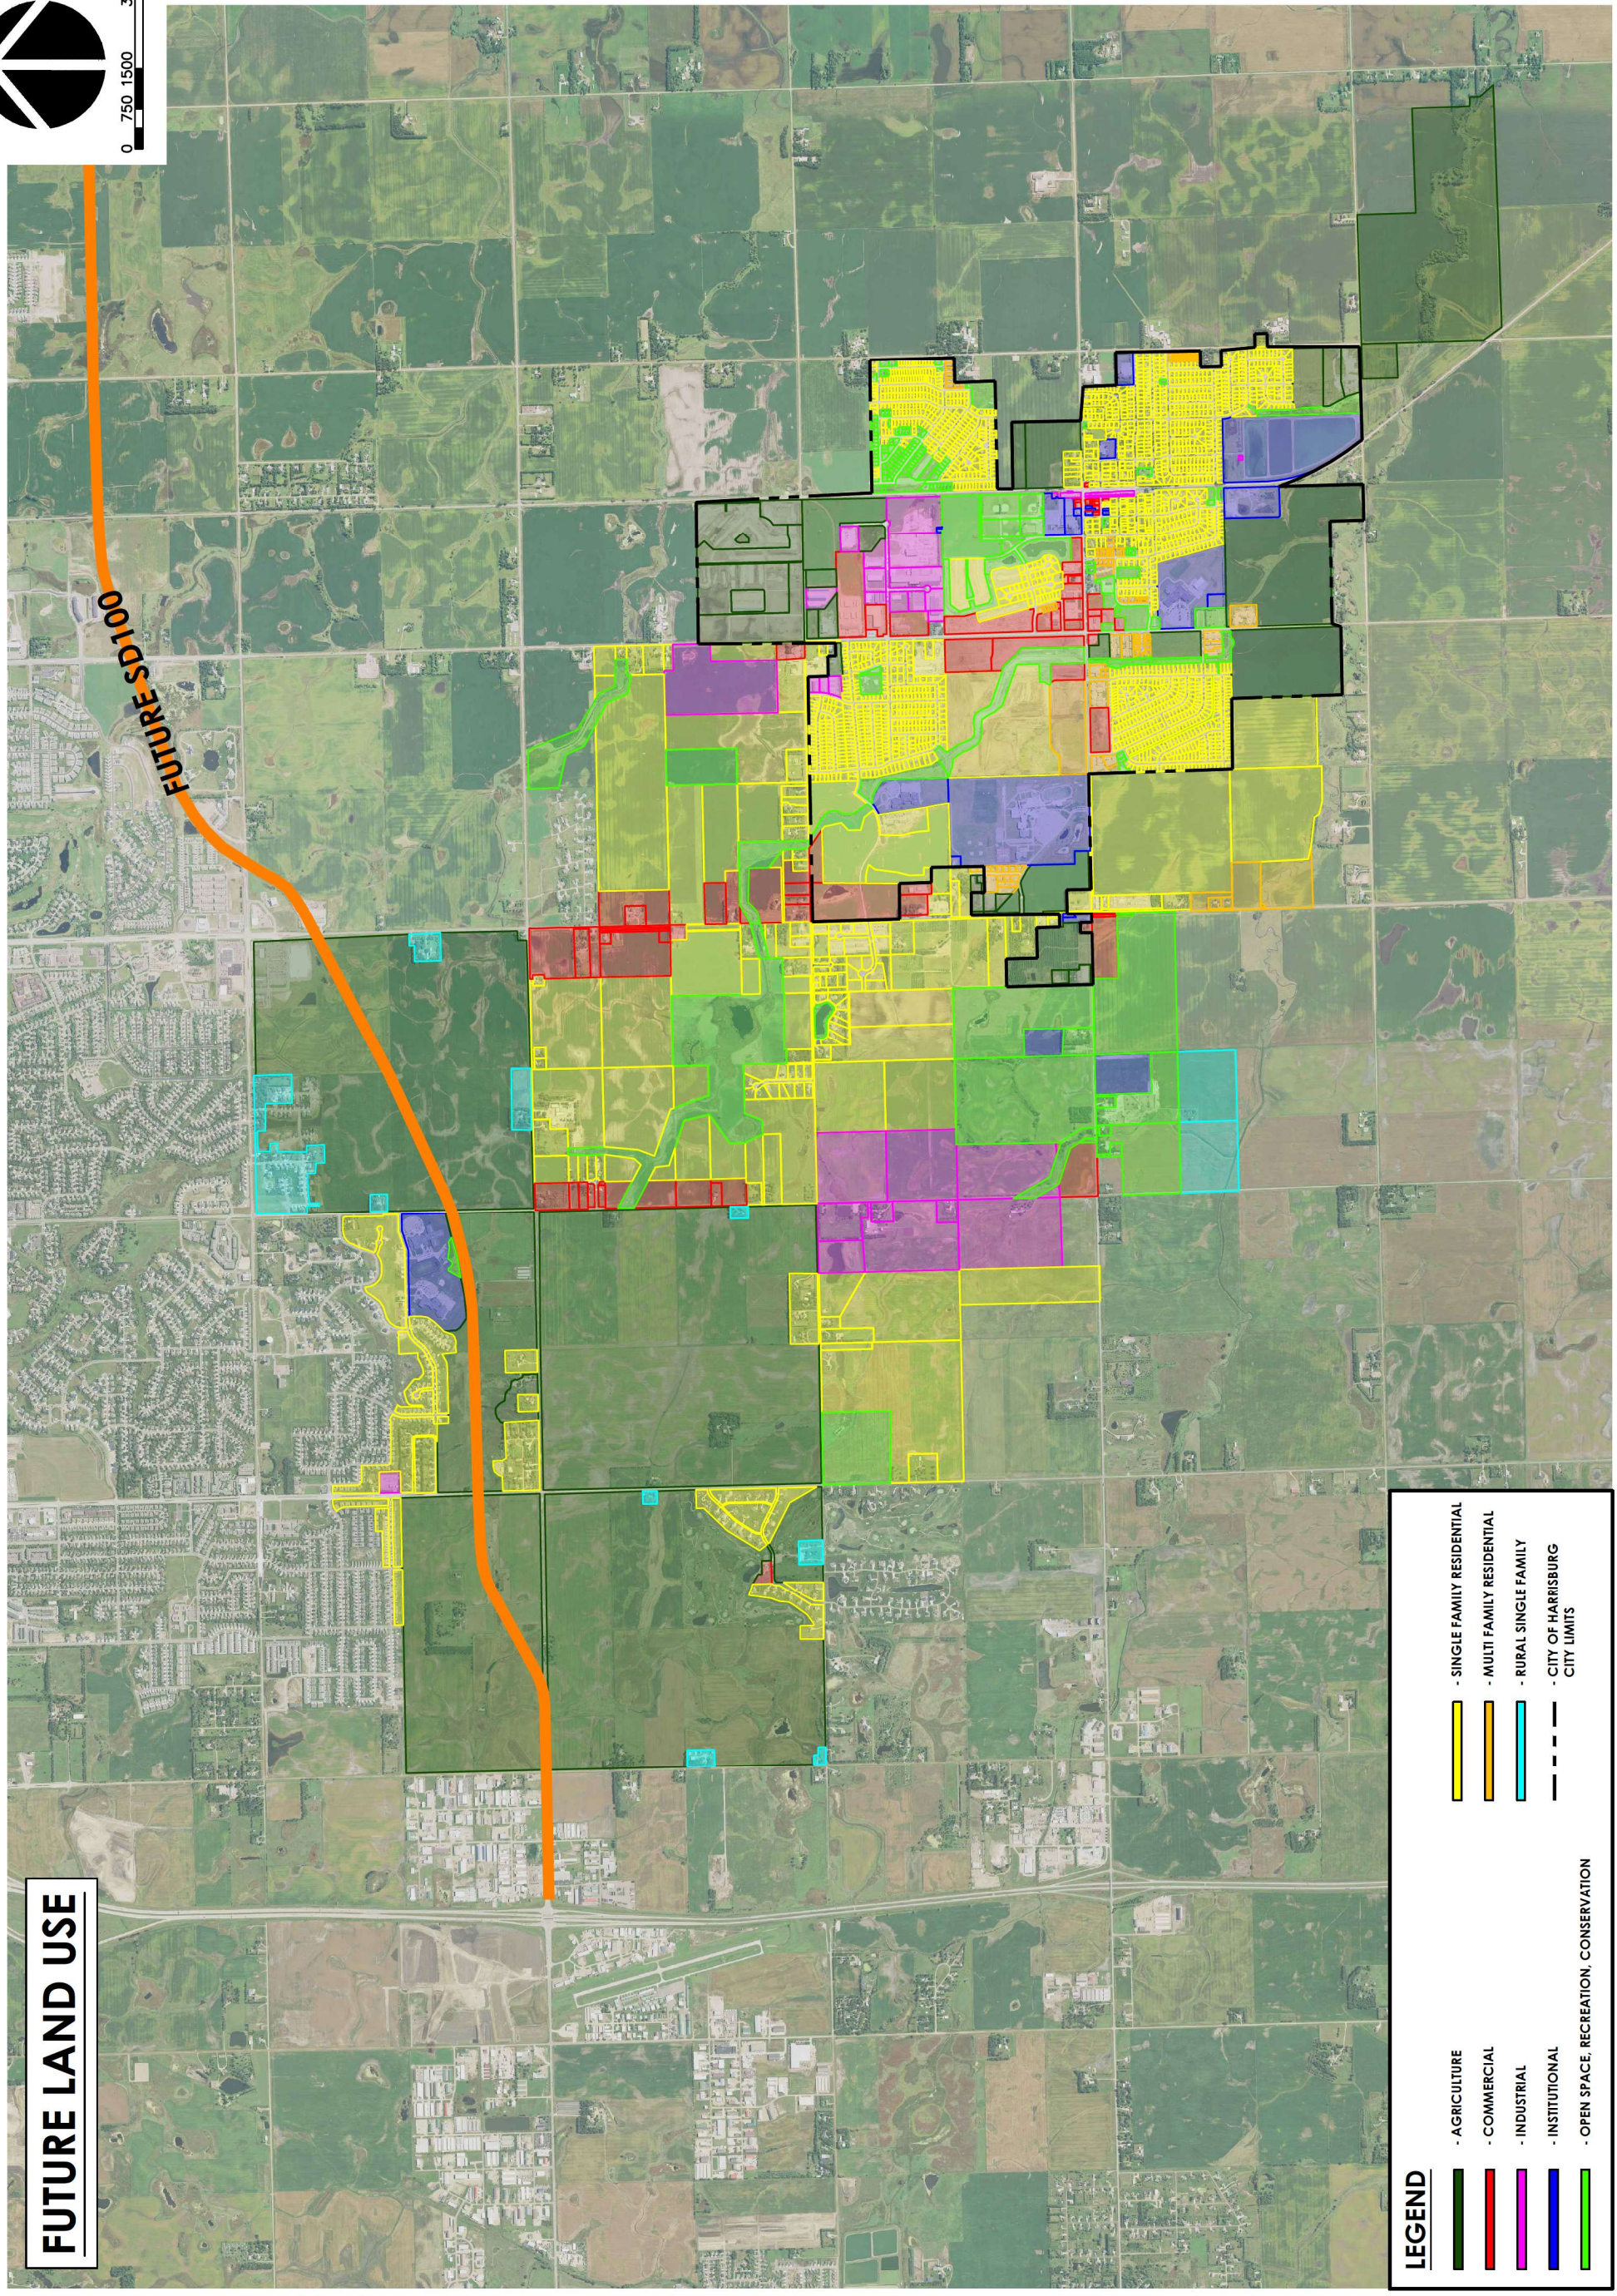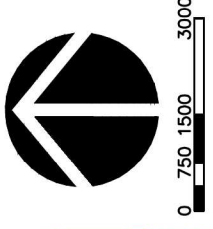

FUTURE LAND USE

LEGEND



- AGRICULTURE
- COMMERCIAL
- INDUSTRIAL
- INSTITUTIONAL
- OPEN SPACE, RECREATION, CONSERVATION
- SINGLE FAMILY RESIDENTIAL
- MULTI FAMILY RESIDENTIAL
- RURAL SINGLE FAMILY
- CITY OF HARRISBURG CITY LIMITS

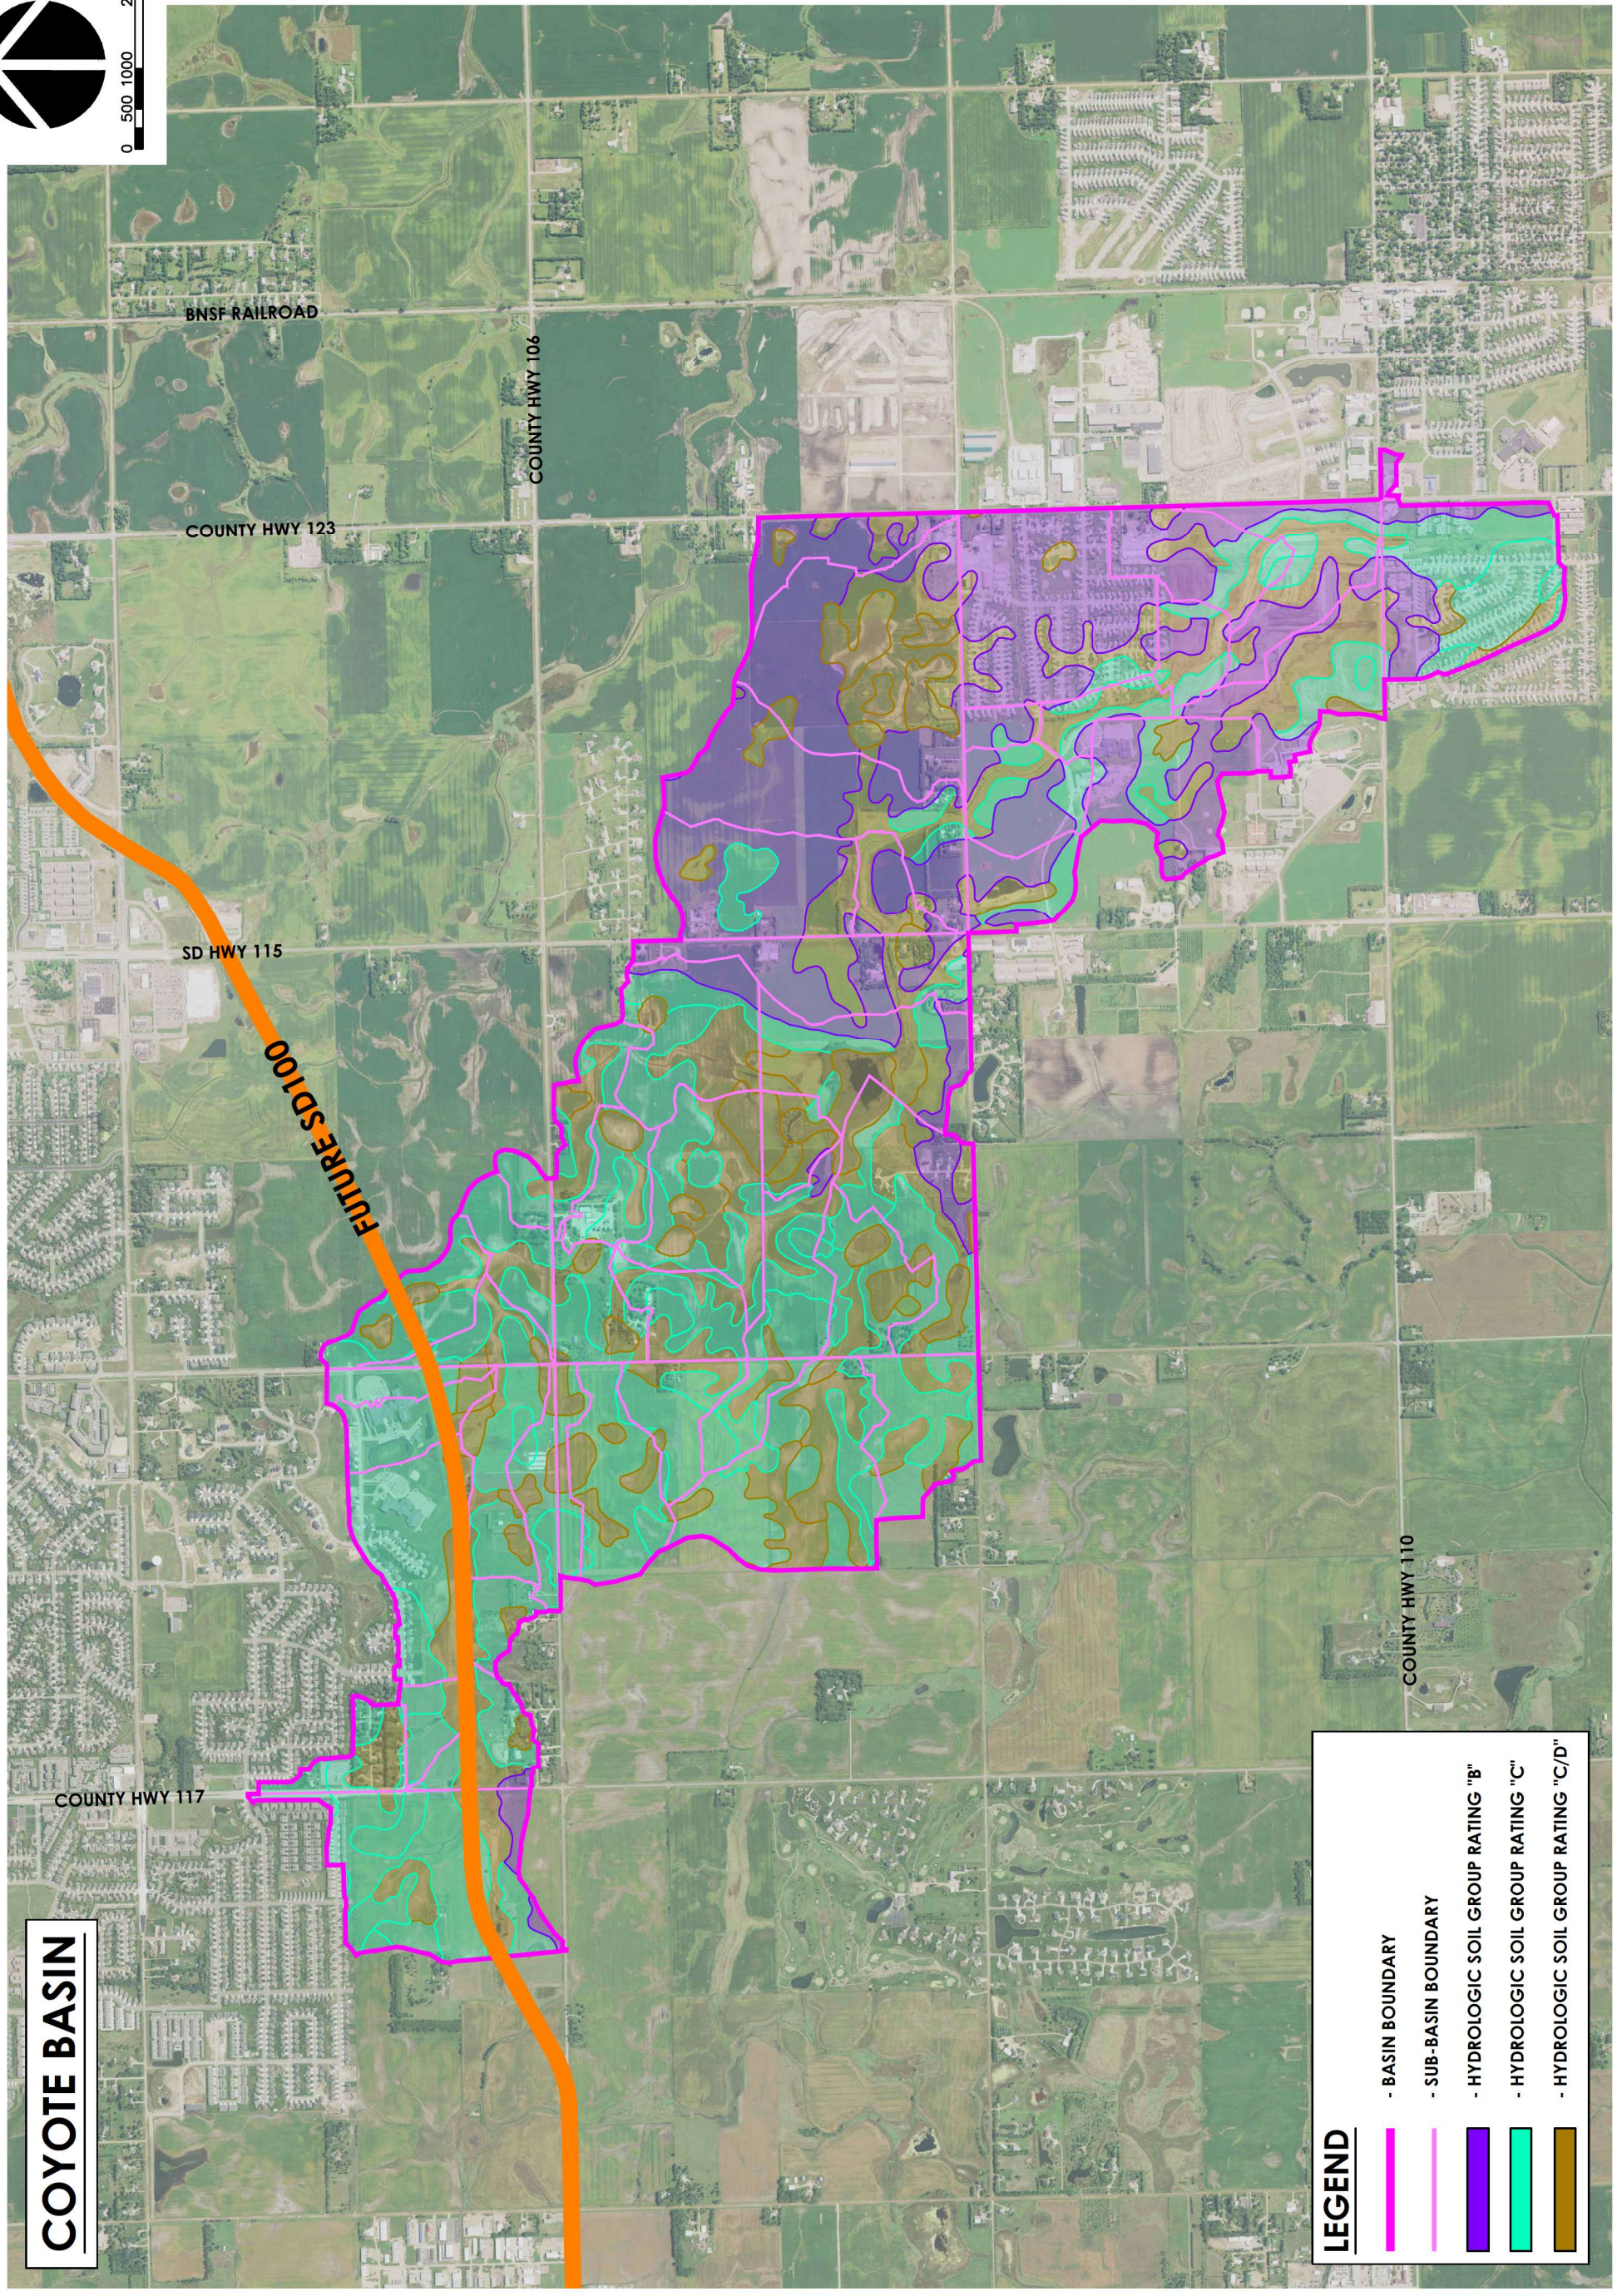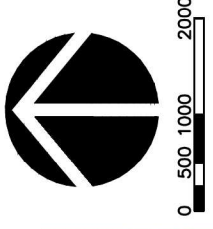

COYOTE BASIN

LEGEND


- BASIN BOUNDARY
- SUB-BASIN BOUNDARY
- HYDROLOGIC SOIL GROUP RATING "B"
- HYDROLOGIC SOIL GROUP RATING "C"
- HYDROLOGIC SOIL GROUP RATING "C/D"

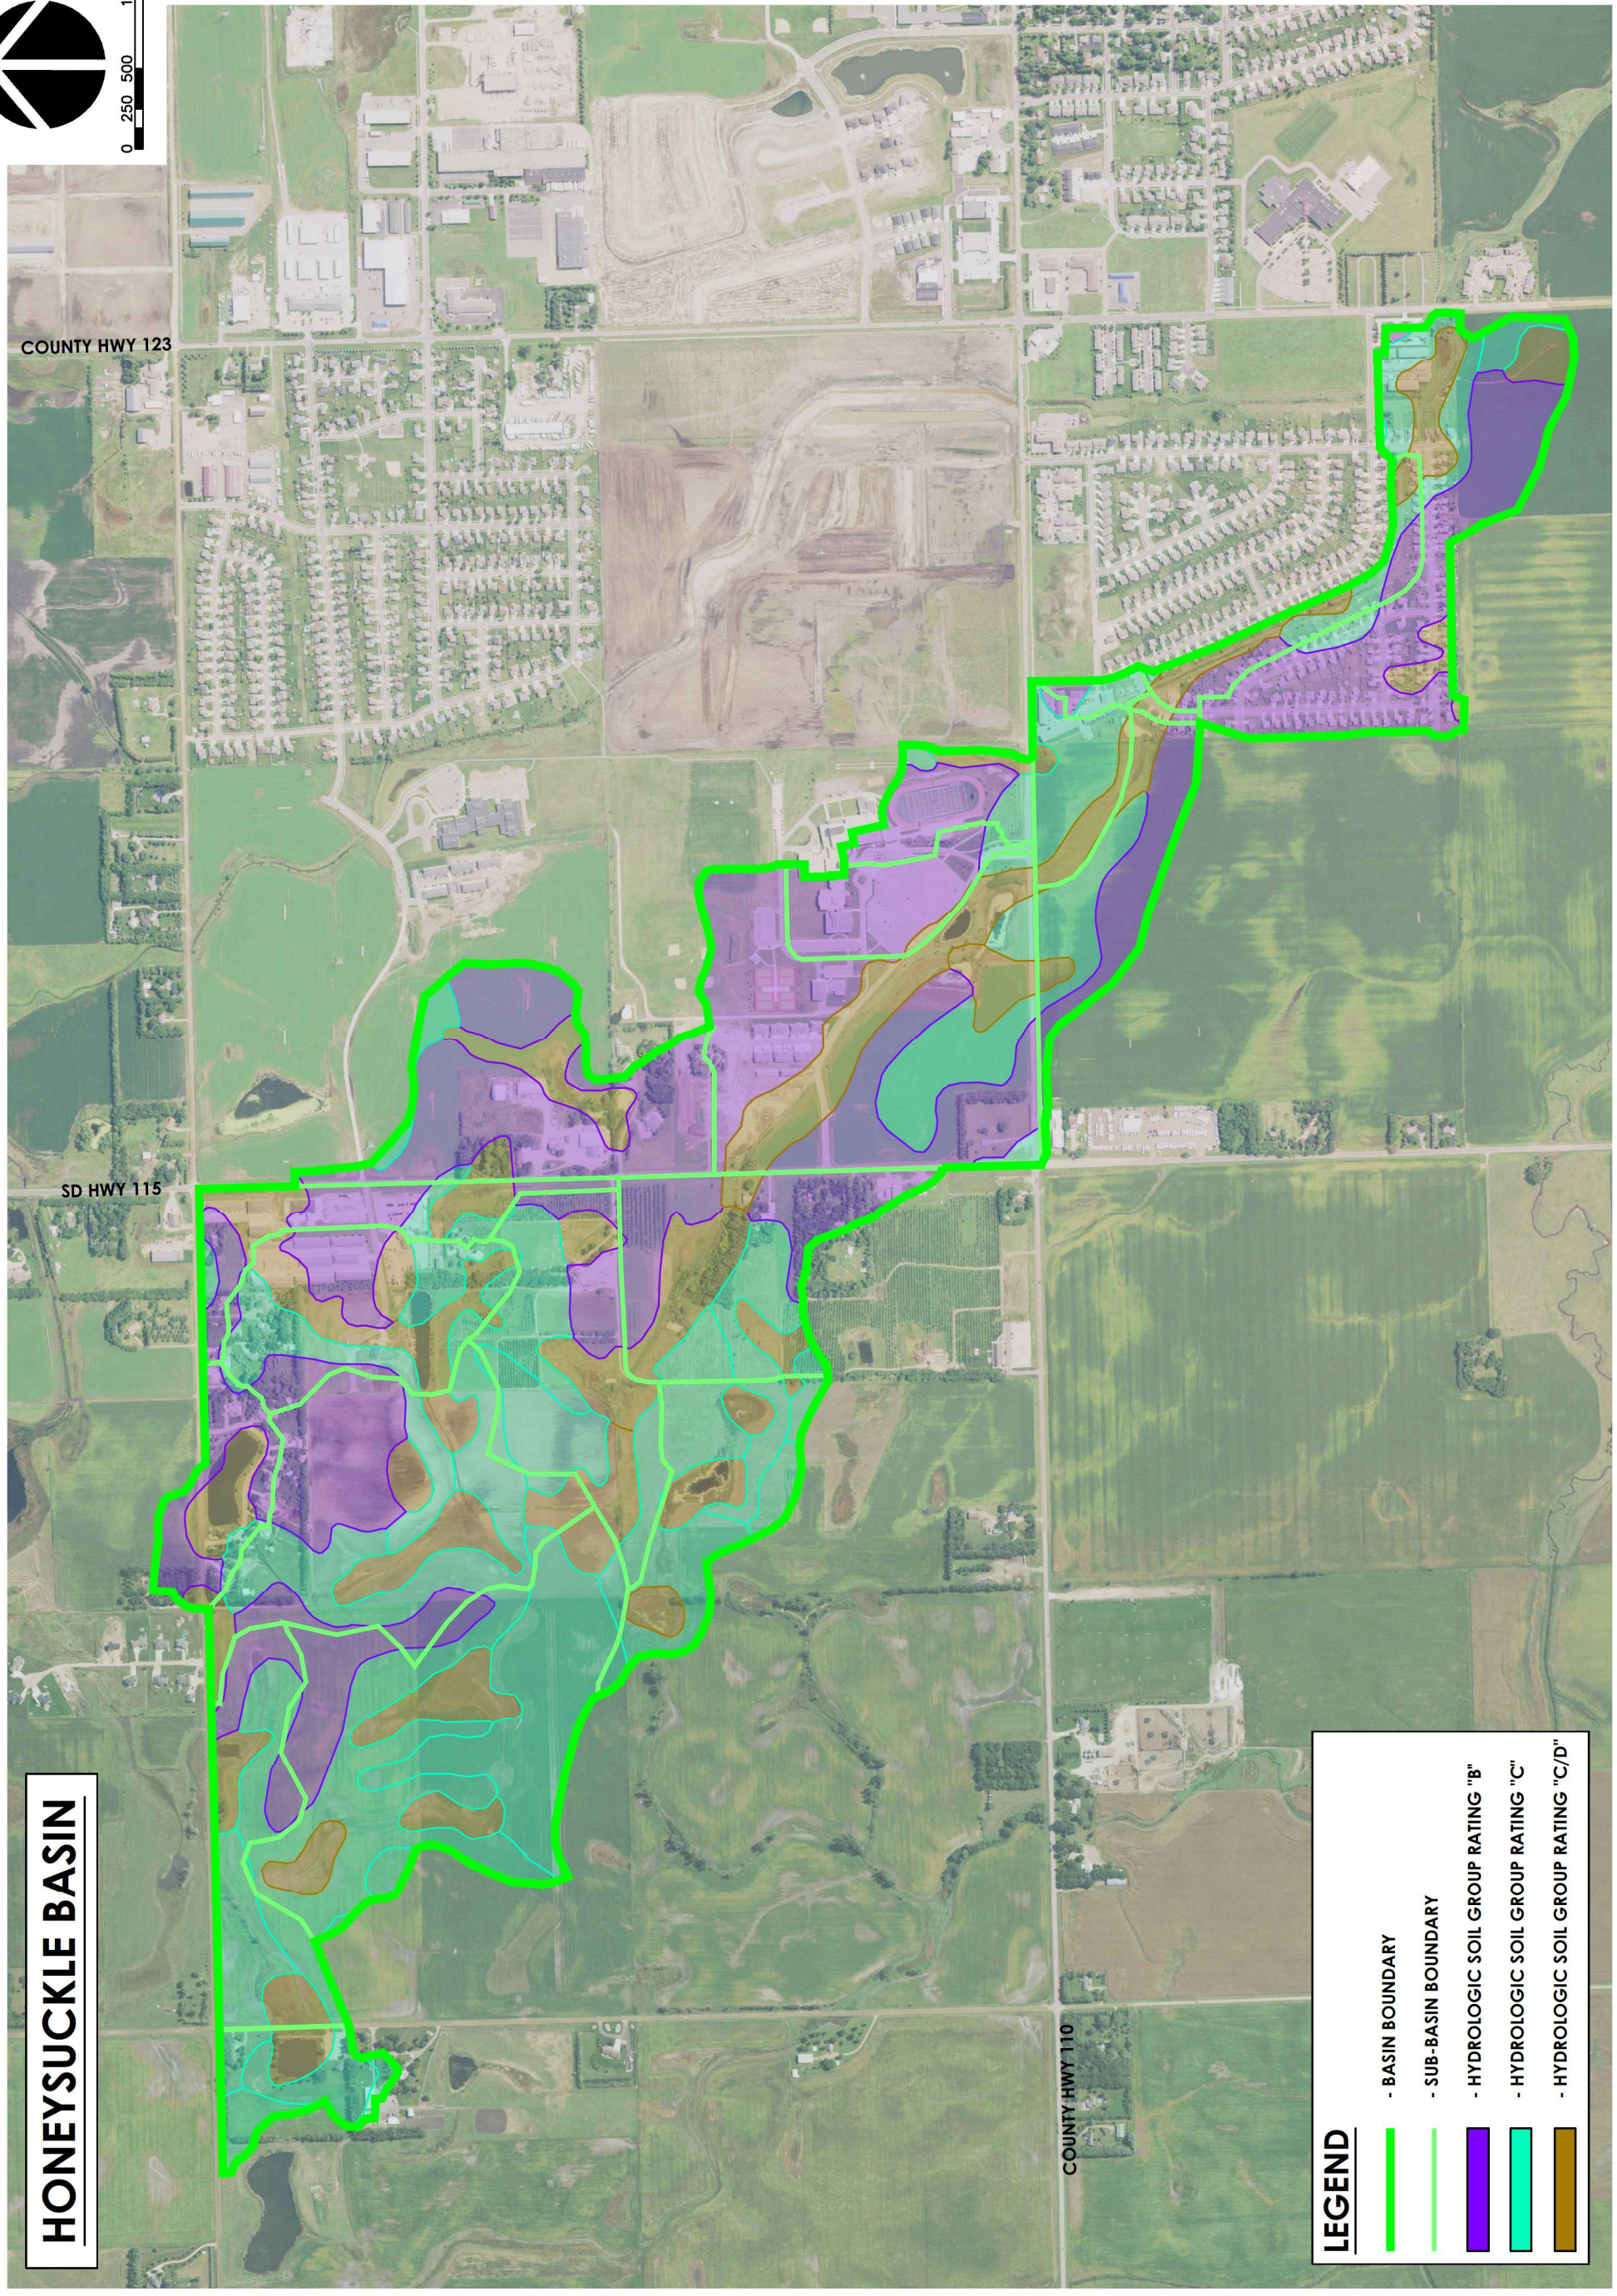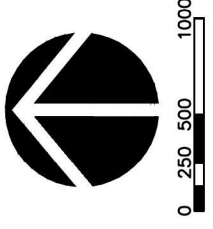

HONEYSUCKLE BASIN



LEGEND

- BASIN BOUNDARY
- SUB-BASIN BOUNDARY
- HYDROLOGIC SOIL GROUP RATING "B"
- HYDROLOGIC SOIL GROUP RATING "C"
- HYDROLOGIC SOIL GROUP RATING "C/D"

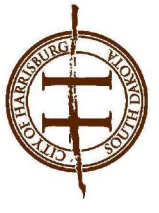

WEST HARRISBURG MASTER DRAINAGE PLAN
 COYOTE, WESTERN, HONEYSUCKLE, MINNESOTA BASINS
 HARRISBURG, SOUTH DAKOTA
 SEI PROJECT #: 18044




WESTERN BASIN
 SOILS

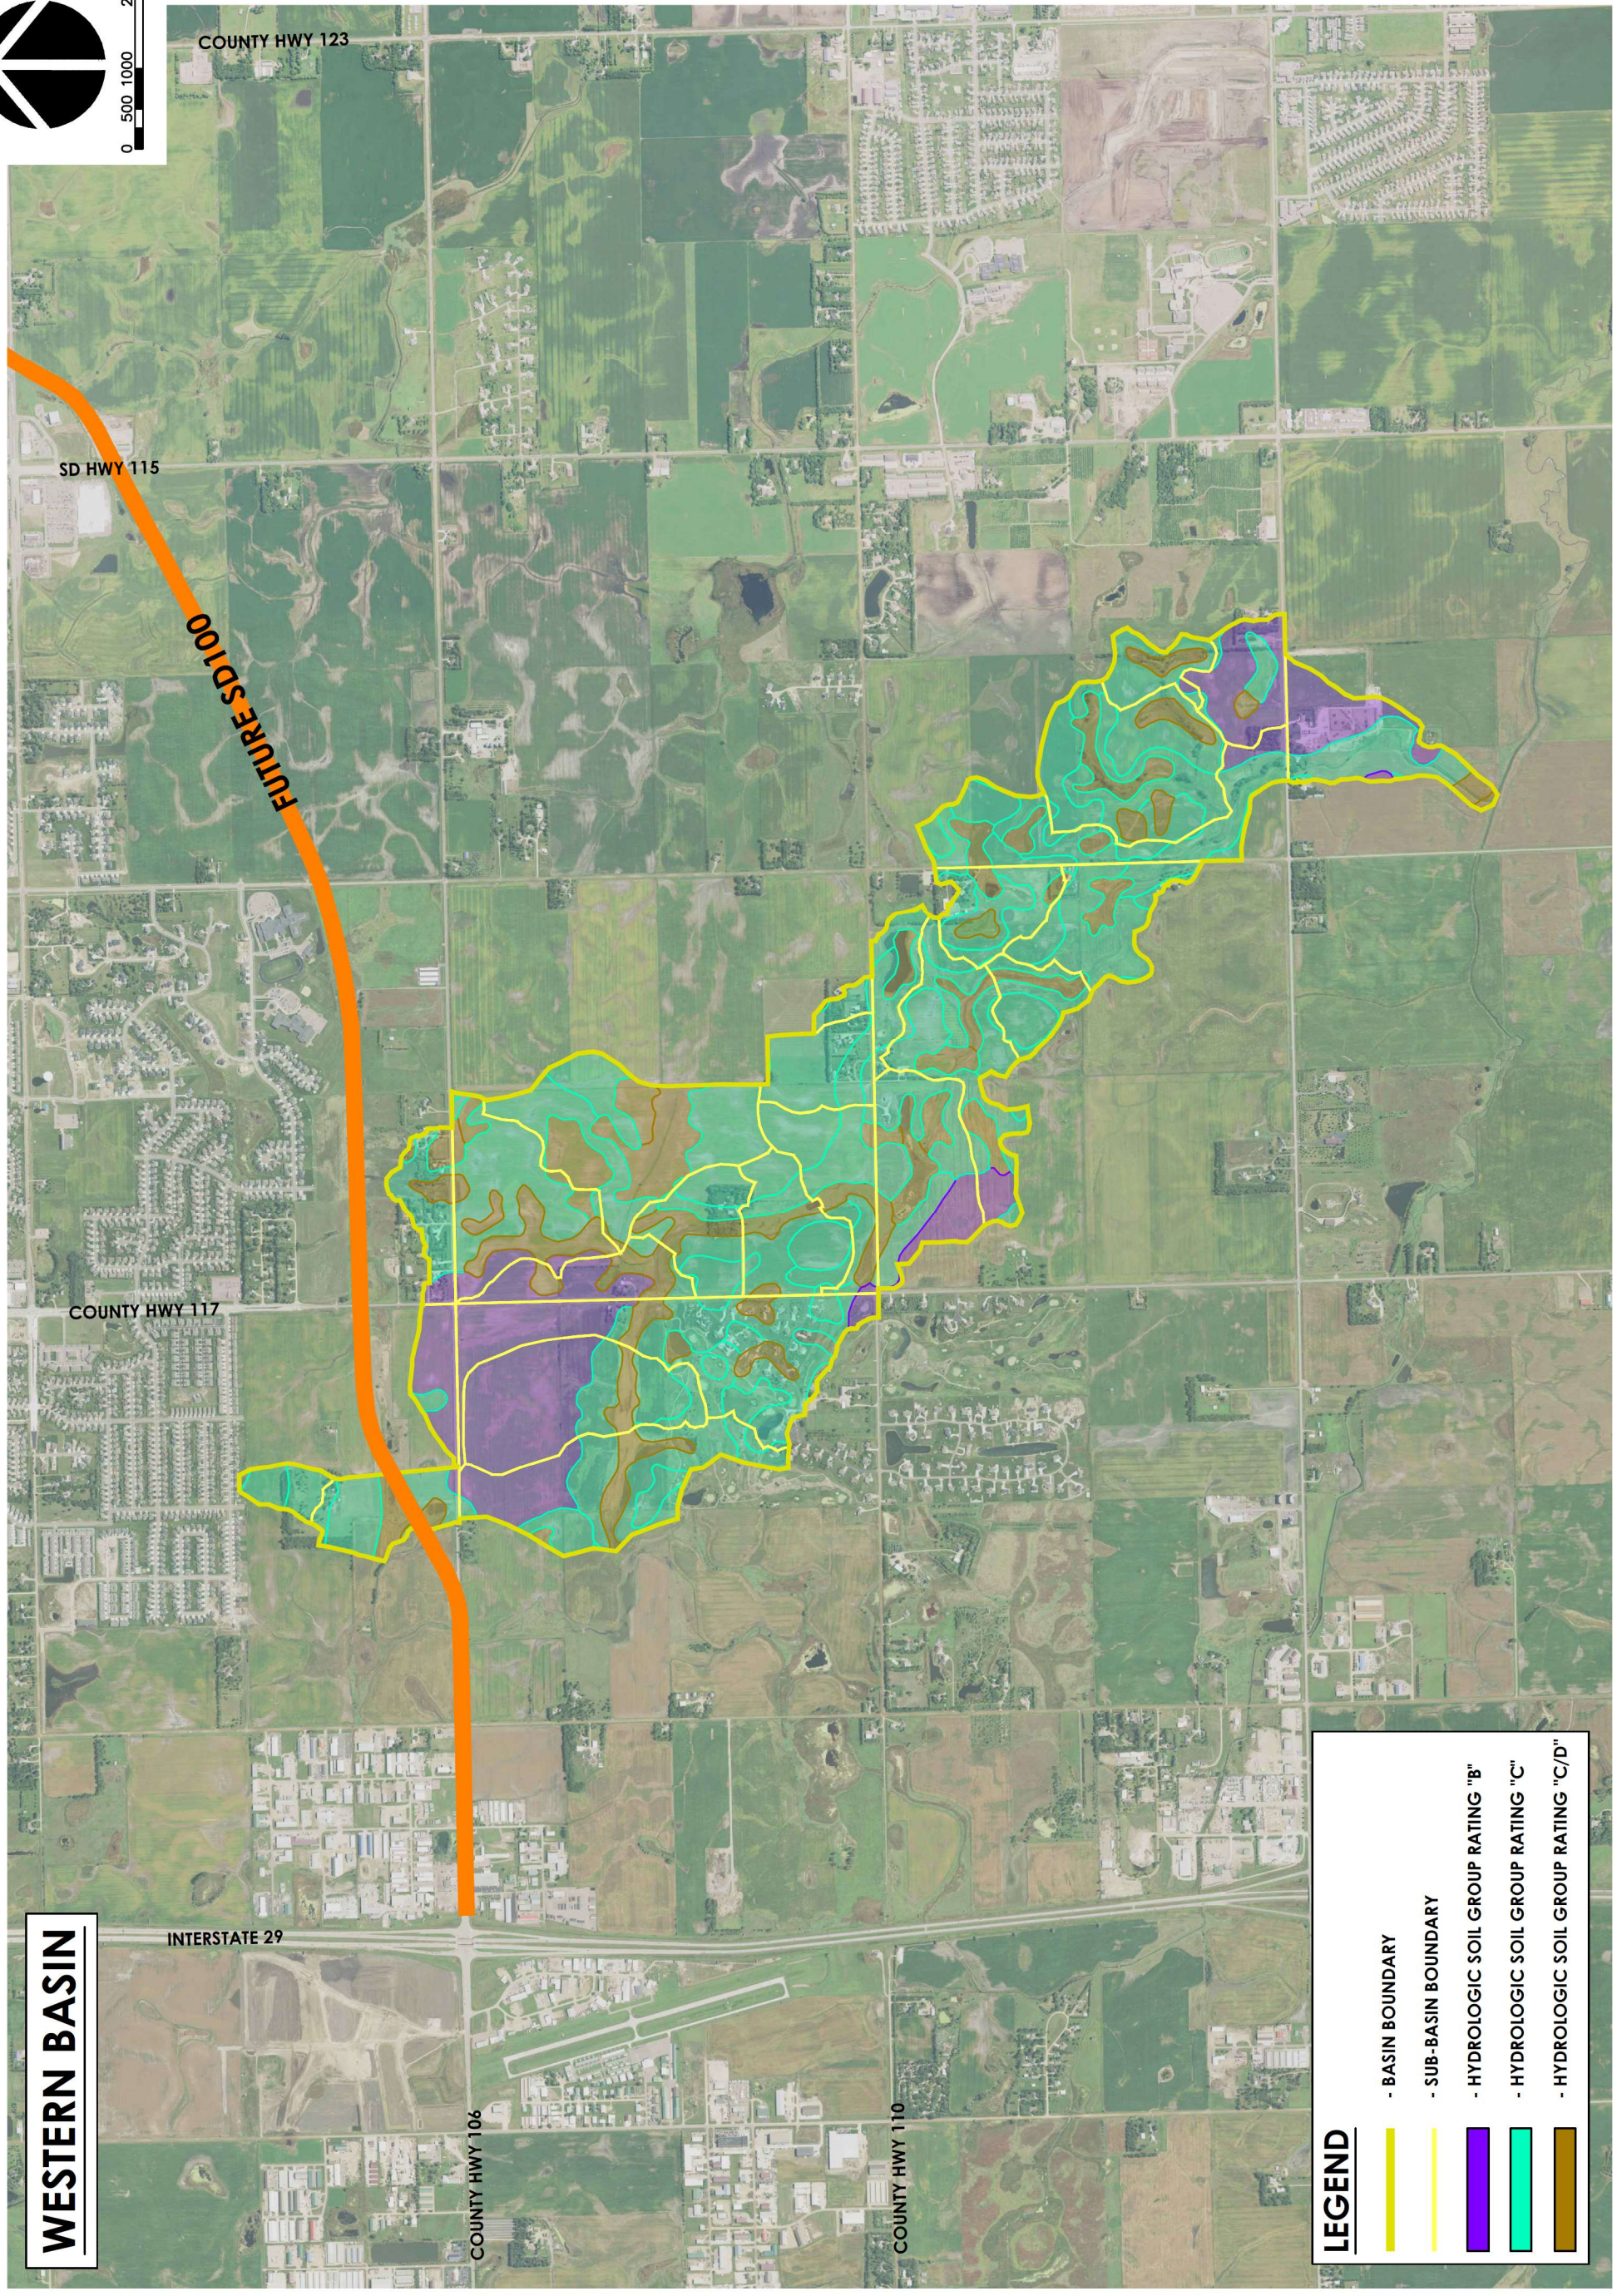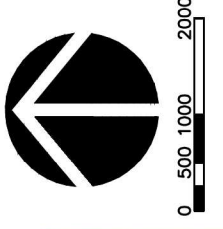

WESTERN BASIN

LEGEND

- BASIN BOUNDARY
- SUB-BASIN BOUNDARY
- HYDROLOGIC SOIL GROUP RATING "B"
- HYDROLOGIC SOIL GROUP RATING "C"
- HYDROLOGIC SOIL GROUP RATING "C/D"

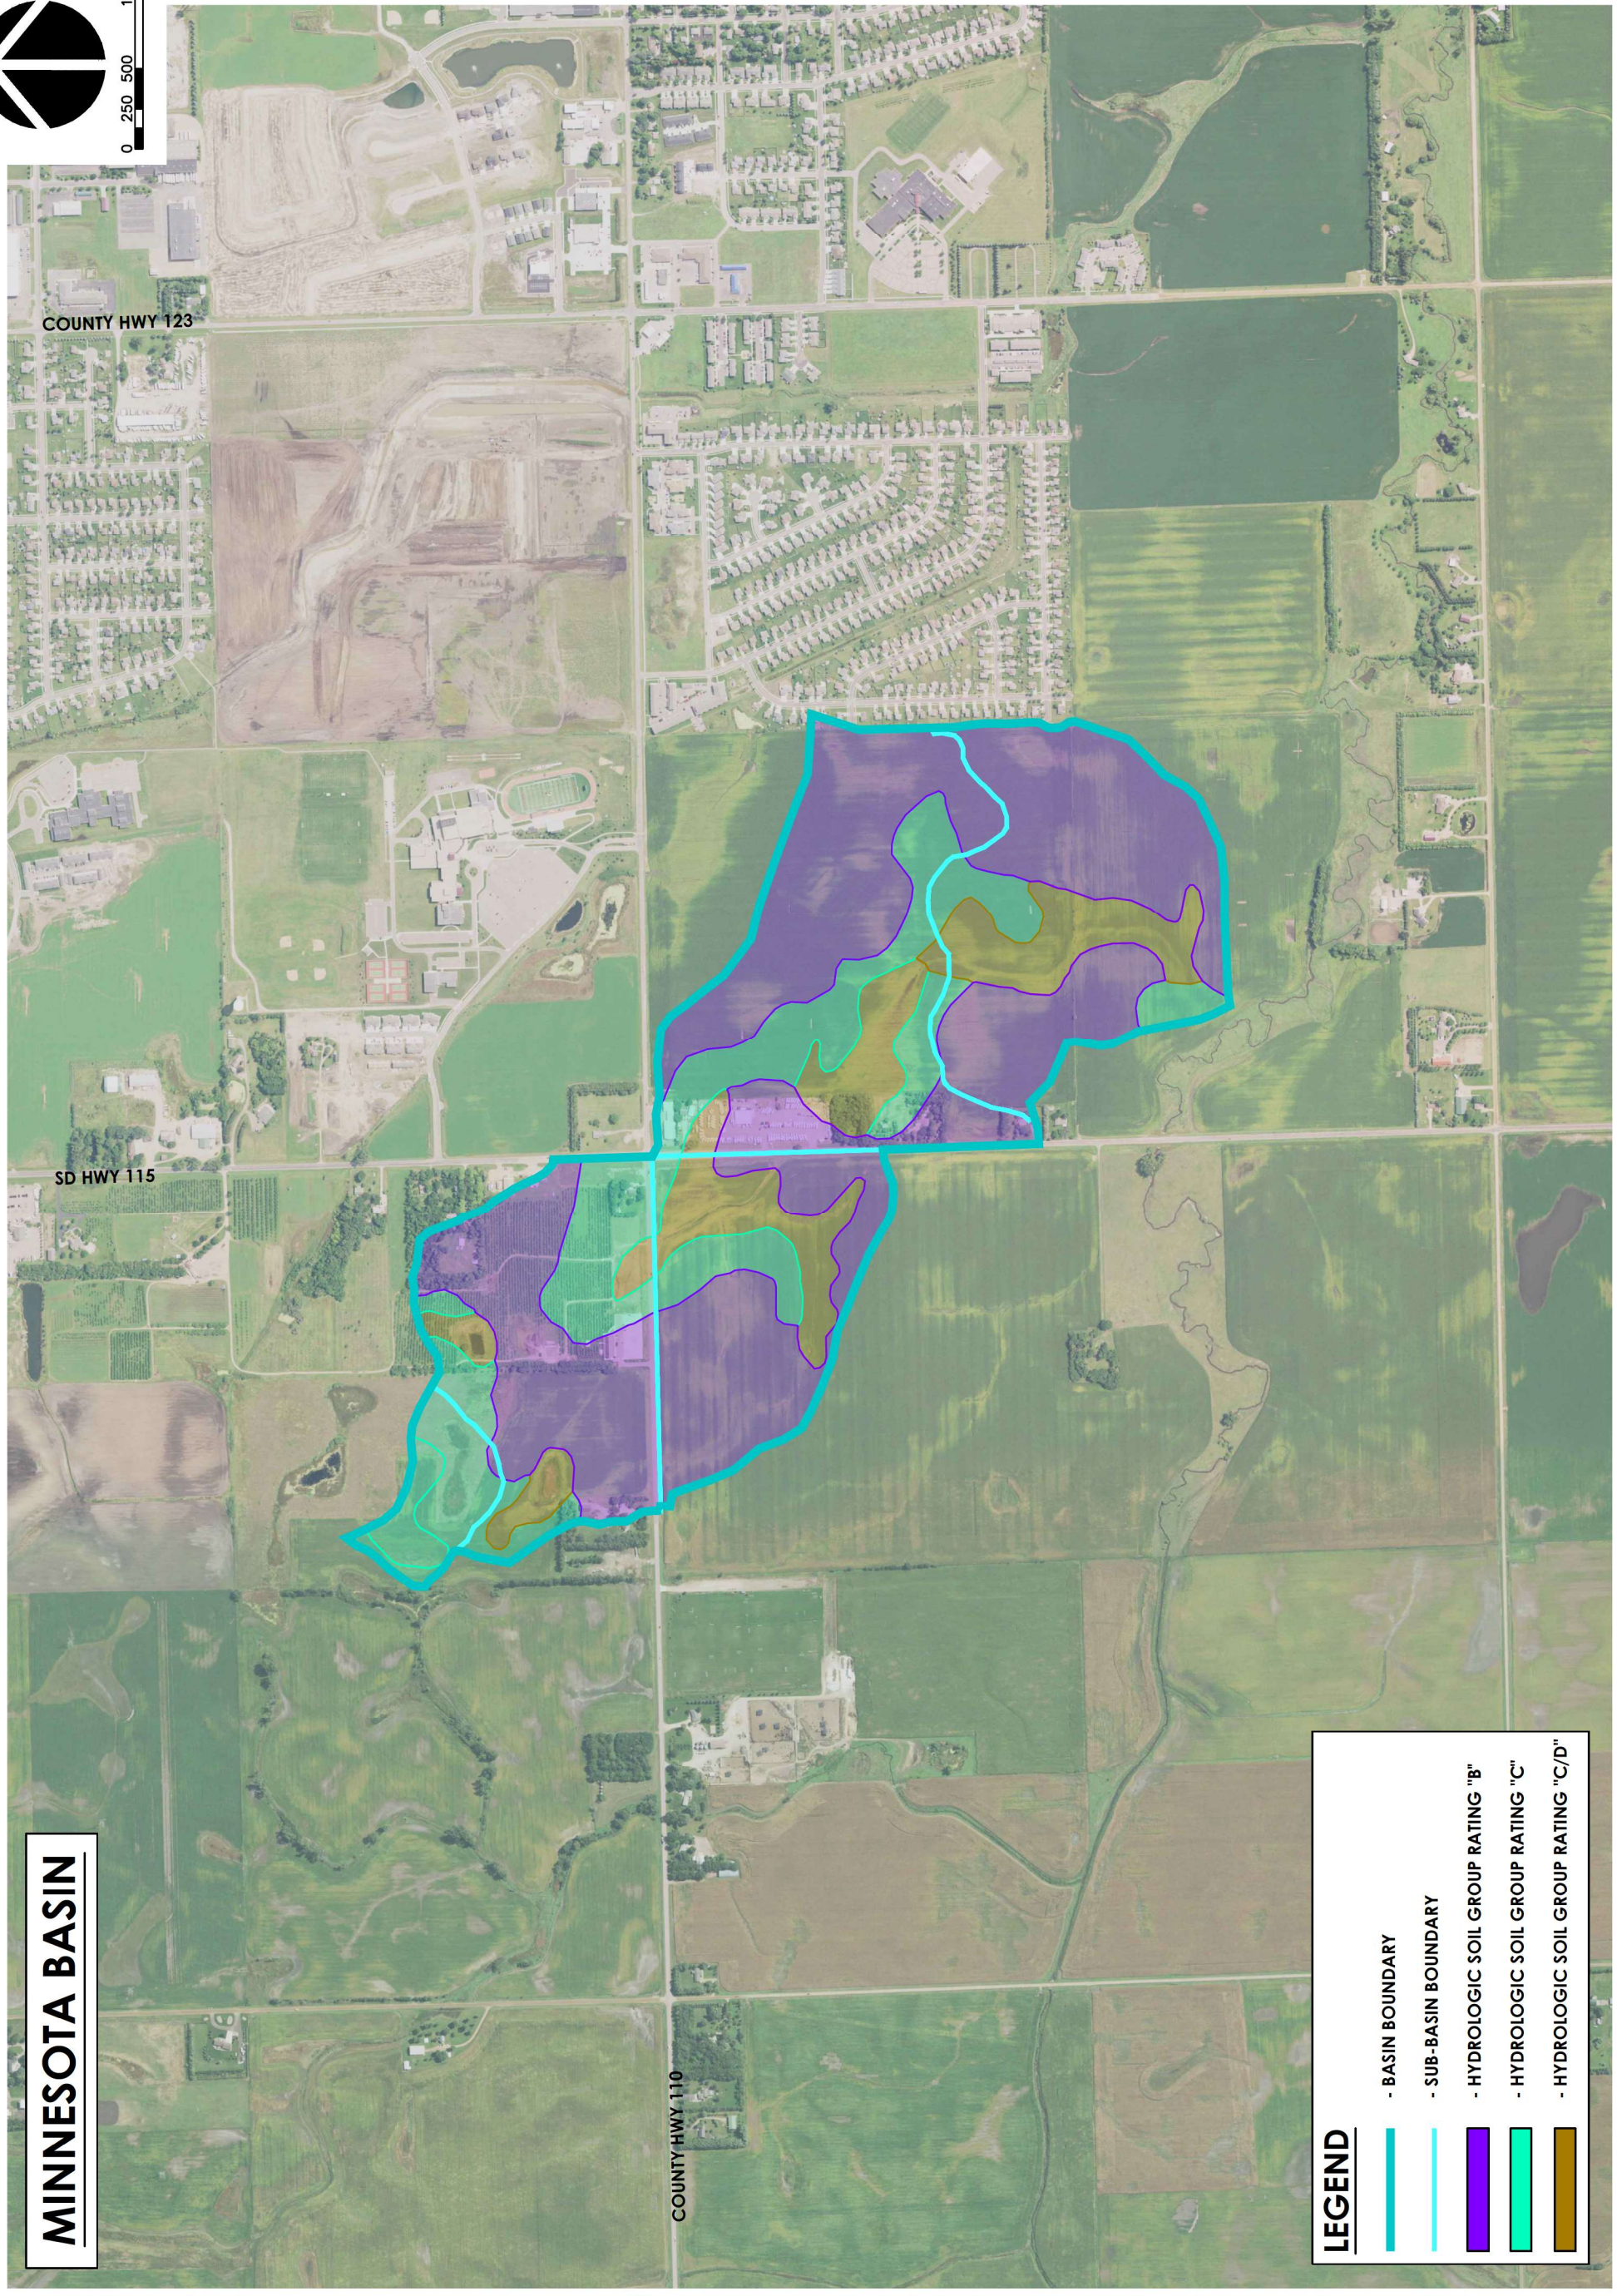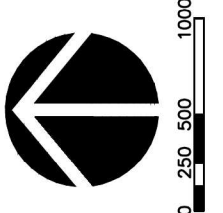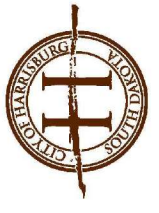

MINNESOTA BASIN

LEGEND

- BASIN BOUNDARY
- SUB-BASIN BOUNDARY
- HYDROLOGIC SOIL GROUP RATING "B"
- HYDROLOGIC SOIL GROUP RATING "C"
- HYDROLOGIC SOIL GROUP RATING "C/D"